

**THIS PAGE  
REVISED:**

DATE	BY

2016 CRAIG ENTERPRISES INC.  
© ALL RIGHTS RESERVED  
CONTRACTOR ID # 2705 025948A

VIEW FRONT ELEVATIONS

PLAN CASCADIA "THE FAIRWAY"

SCALE  
1/8" = 1'-0"

DATE  
Tuesday, March 28, 2017

PAGE



OF




FRONT ELEVATION 'A'




FRONT ELEVATION 'B'

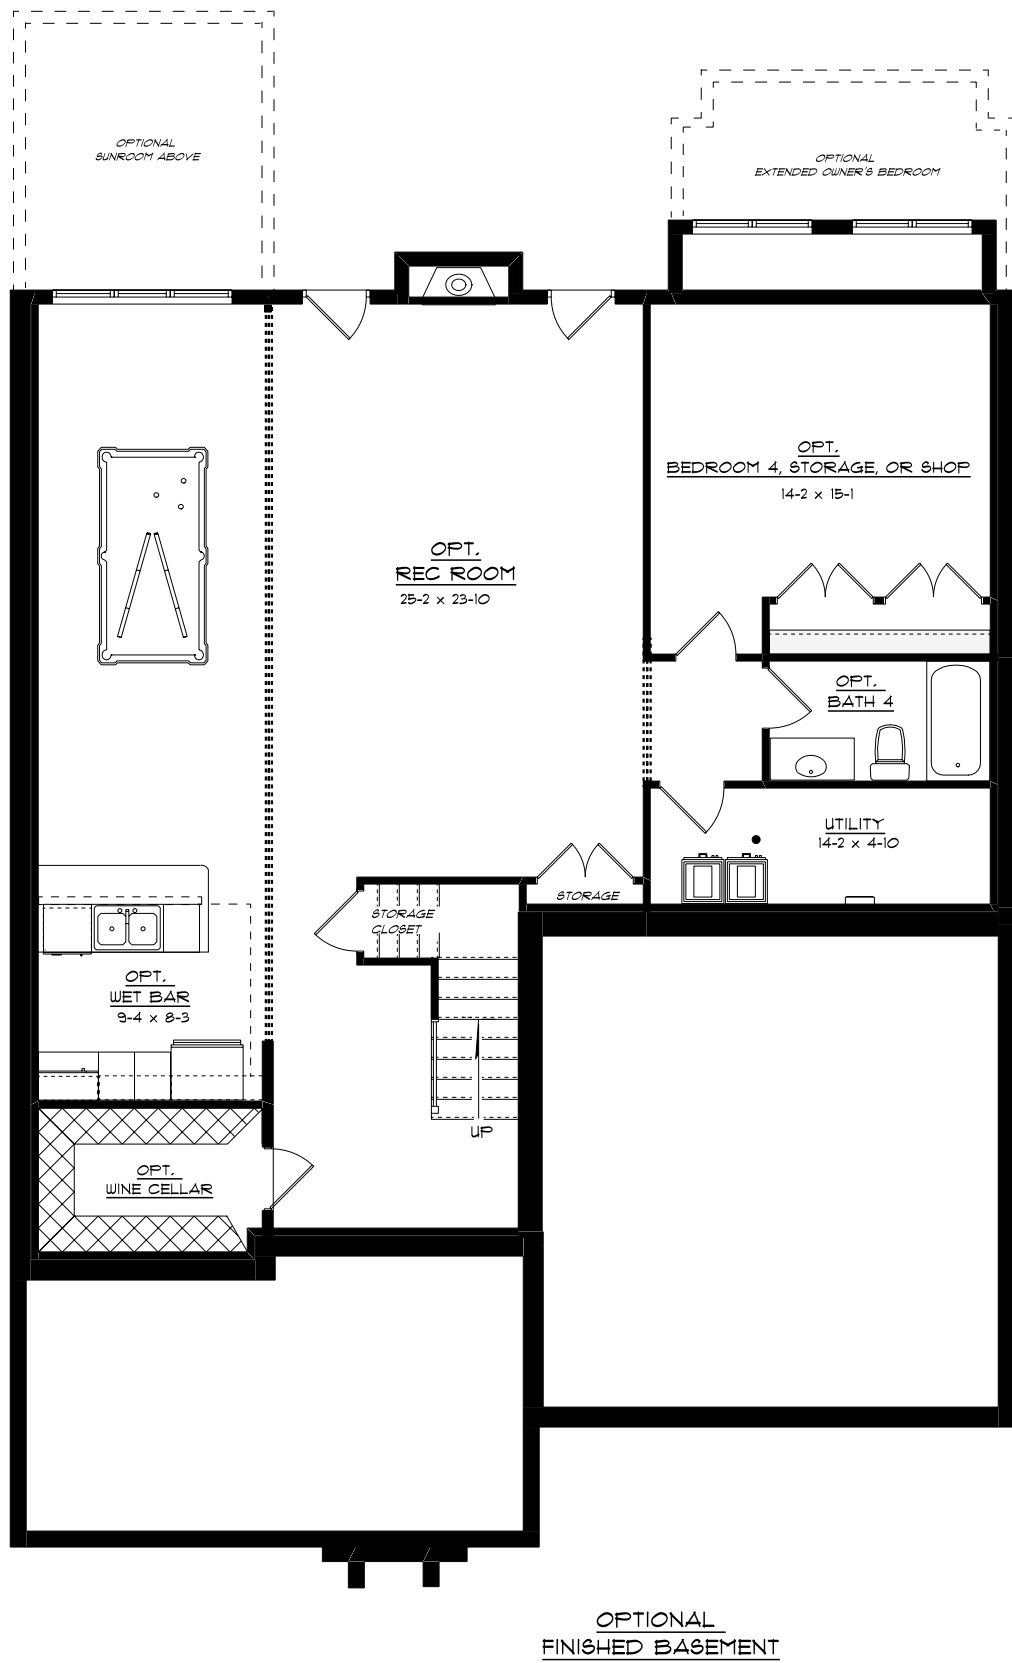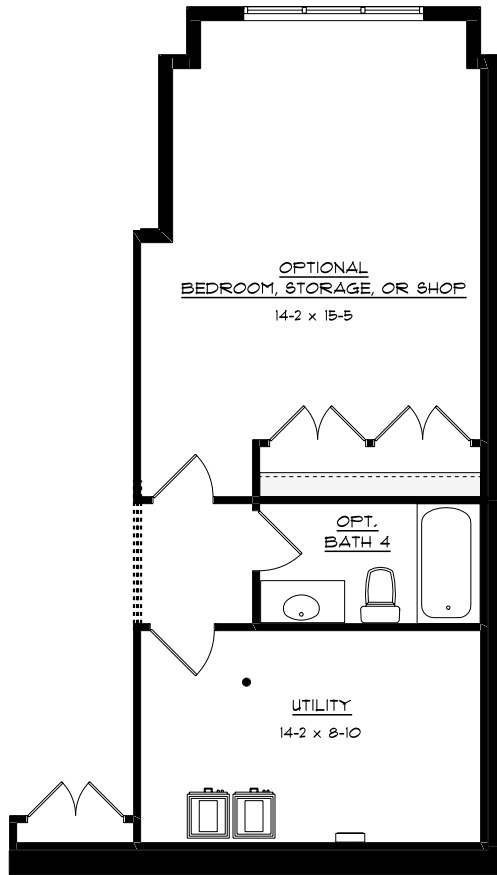


PAGE OF	SCALE 1/8" = 1'-0"	VIEW OPT. FINISHED BASEMENT	2017 CRAIG ENTERPRISES INC. © ALL RIGHTS RESERVED CONTRACTOR ID # 2705 025948A	DATE BY	THIS PAGE REVISIONS:
	PRINT DATE Tuesday, March 28, 2017	PLAN CASCADIA FAIRWAY			

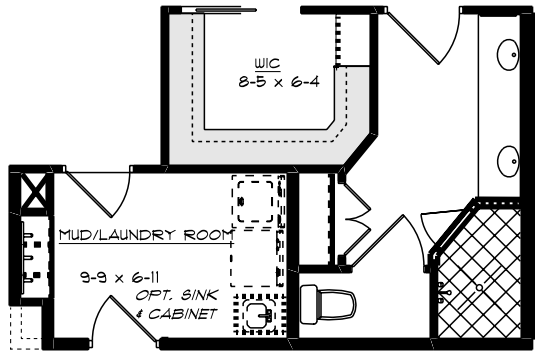


OPTIONAL  
MASTER BATH W/ENLARGED MUD/LAUNDRY ROOM OPTION  
- 3'-6" x 5'-6" SHOWER. NO TUB.  
- ENLARGED MUD/LAUNDRY ROOM.

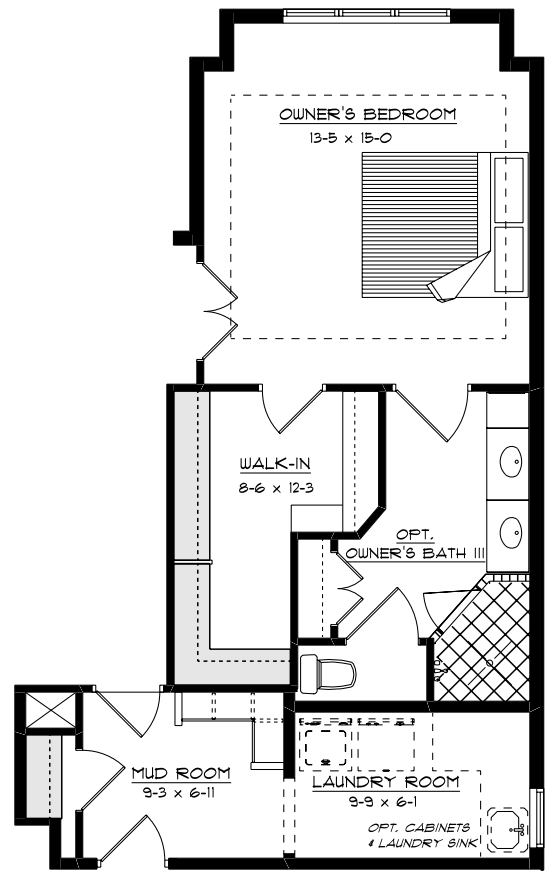


MASTER BATH OPTION III WITH ENLARGED MASTER BEDROOM WING  
- ENLARGED MASTER SHOWER & ENLARGED LINEN CLOSET. NO TUB.  
- ENLARGED MASTER WALK-IN, MUD ROOM & LAUNDRY ROOM  
W/OPTIONAL CABINETS & LAUNDRY SINK.

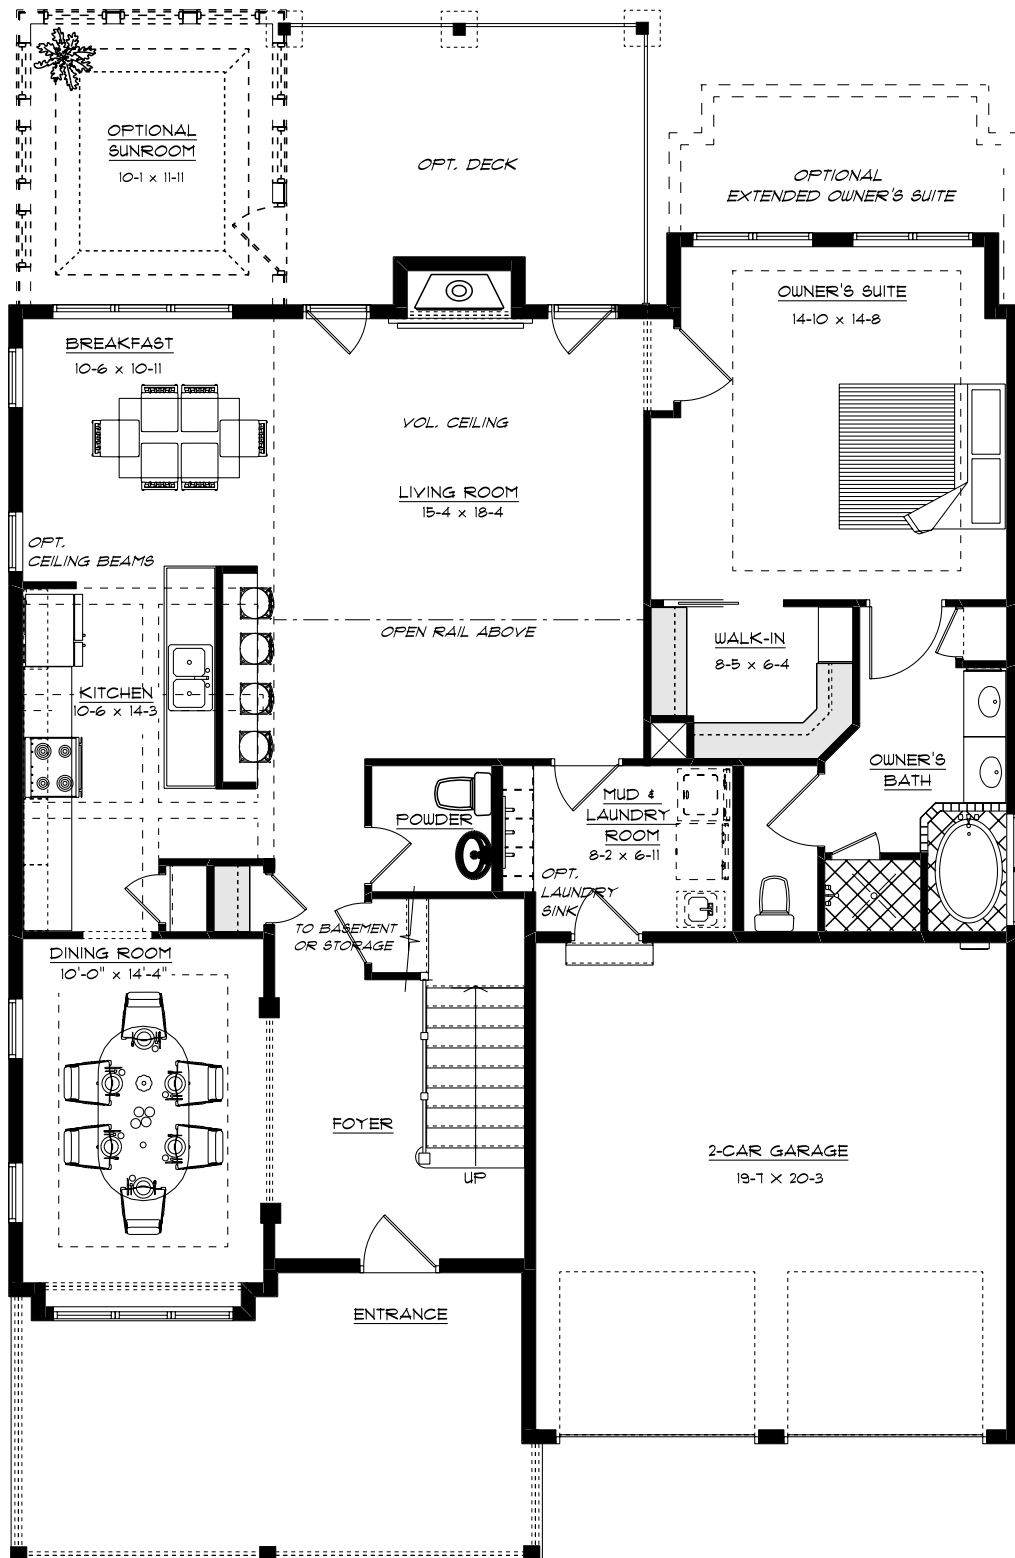


FIRST FLOOR

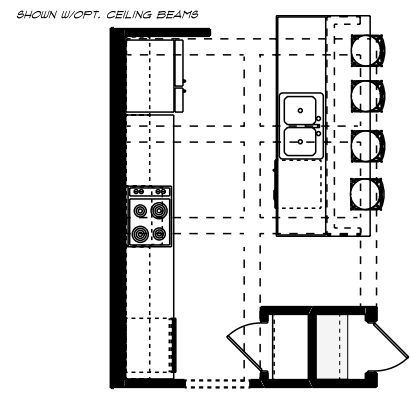

GOURMET KITCHEN I:  
- COOKTOP REPLACES STANDARD RANGE  
- DOUBLE-OVEN.  
- MICROWAVE ABOVE COOKTOP.  
- OPTIONAL CEILING BEAMS.

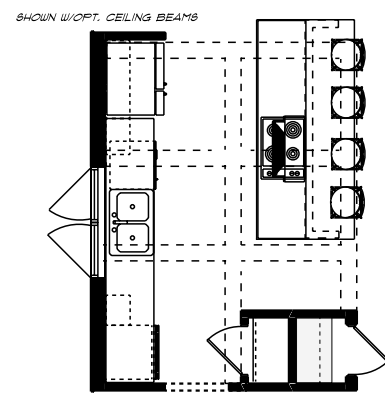

GOURMET KITCHEN II:  
- COOKTOP ON ISLAND  
- LARGE CABINET-HOOD INSTALLED OVER COOKTOP  
- DOUBLE-OVEN WITH OVEN BELOW &  
MICROWAVE/CONVECTION OVEN ABOVE.  
- OPTIONAL CEILING BEAMS.

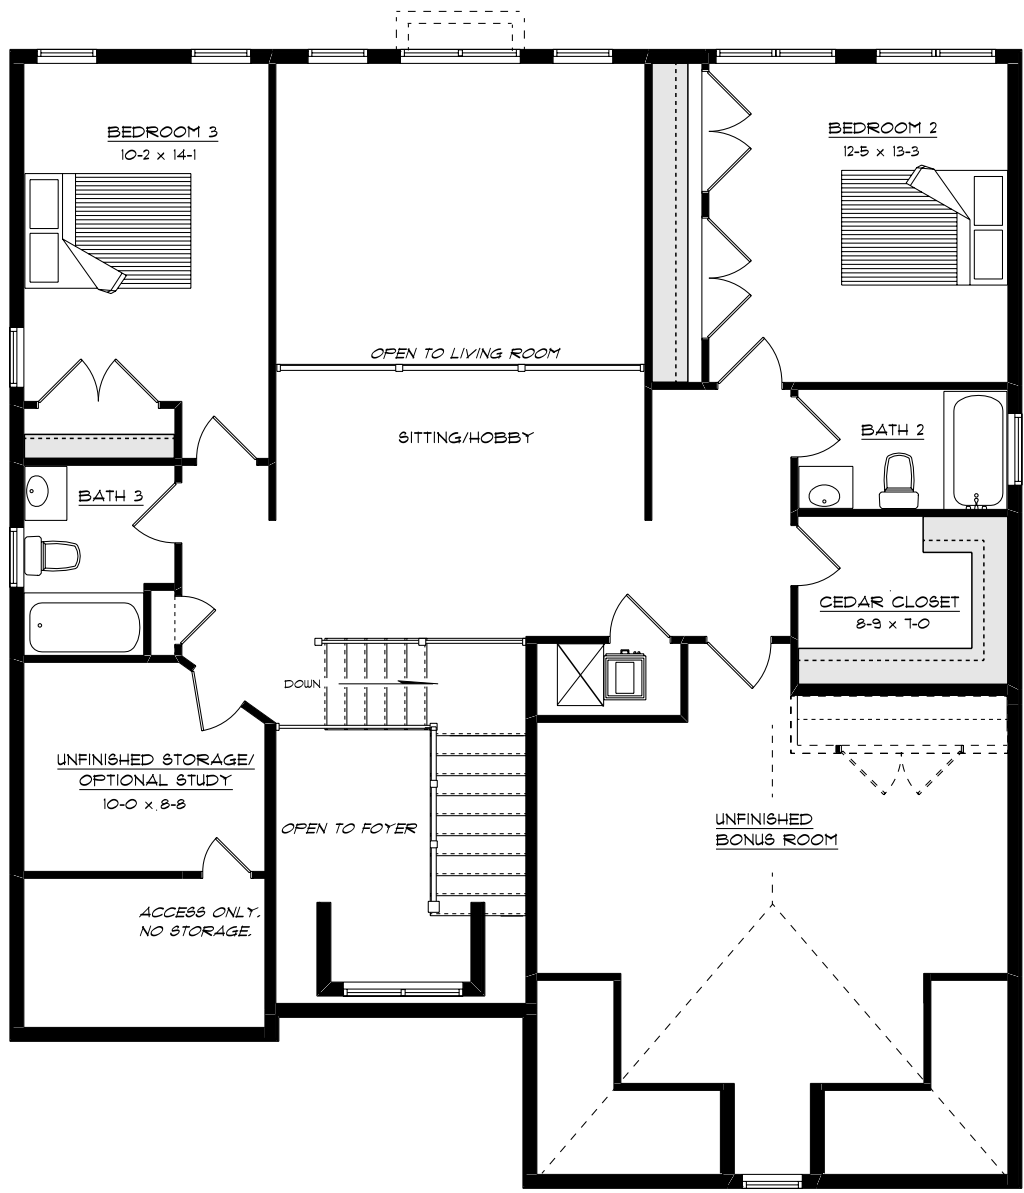

SECOND FLOOR