


LOWER LEVEL FLOOR PLAN

SCALE: 3/16" = 1'-0"


PAGE <u>1</u> OF <u>5</u>	DATE Thursday, May 11, 2023	VIEW LOWER LEVEL FLOOR PLAN	ALL RIGHTS RESERVED © 2019 CRAIG ENTERPRISES INC. CONTRACTOR ID # 2705 025948A	BY ROPD 3-17-23	DATE	THIS PAGE REVISED:
		PLAN OLD TRAIL TOWNHOME BLOCK 10 BROCHURE				

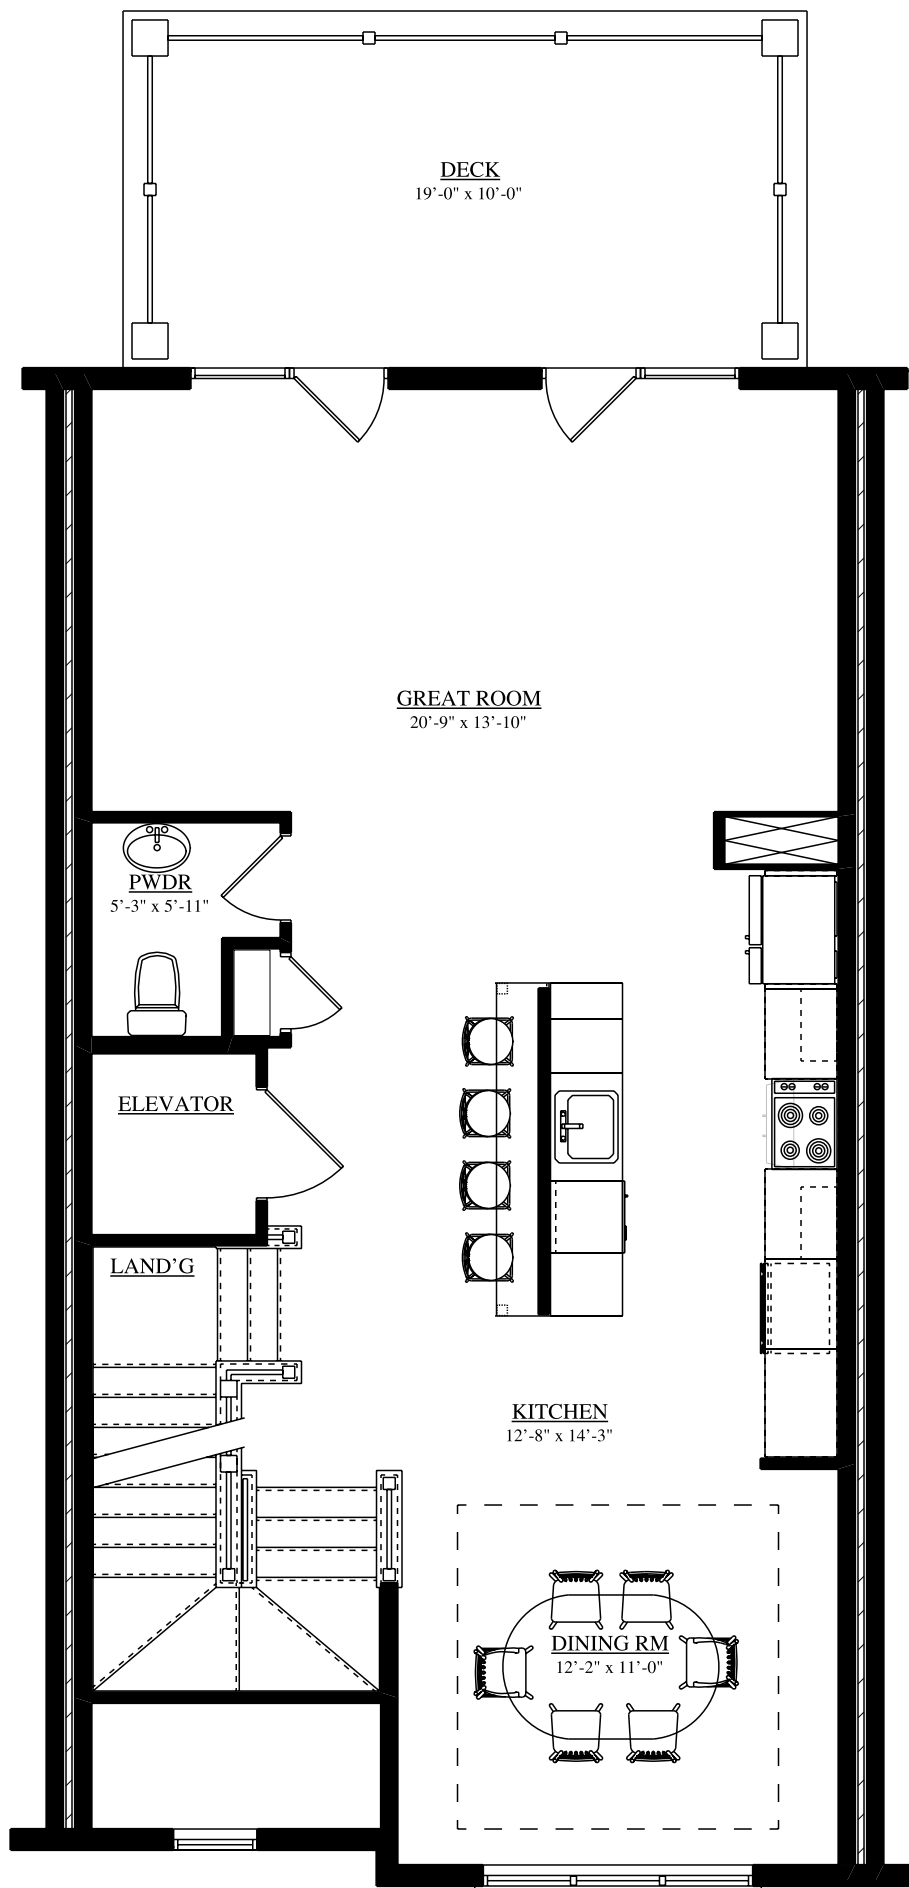

MAIN LEVEL FLOOR PLAN


SCALE: 3/16" = 1'-0"

PAGE	DATE	VIEW	MAIN LEVEL FLOOR PLAN	ALL RIGHTS RESERVED	
2 OF 5	Thursday, May 11, 2023	PLAN	OLD TRAIL TOWNHOME BLOCK 10 BROCHURE	© 2019 CRAIG ENTERPRISES INC.	CONTRACTOR ID # 2705 025948A
				REVISID:	THIS PAGE
				BY	DATE
				ROPD	3-17-23

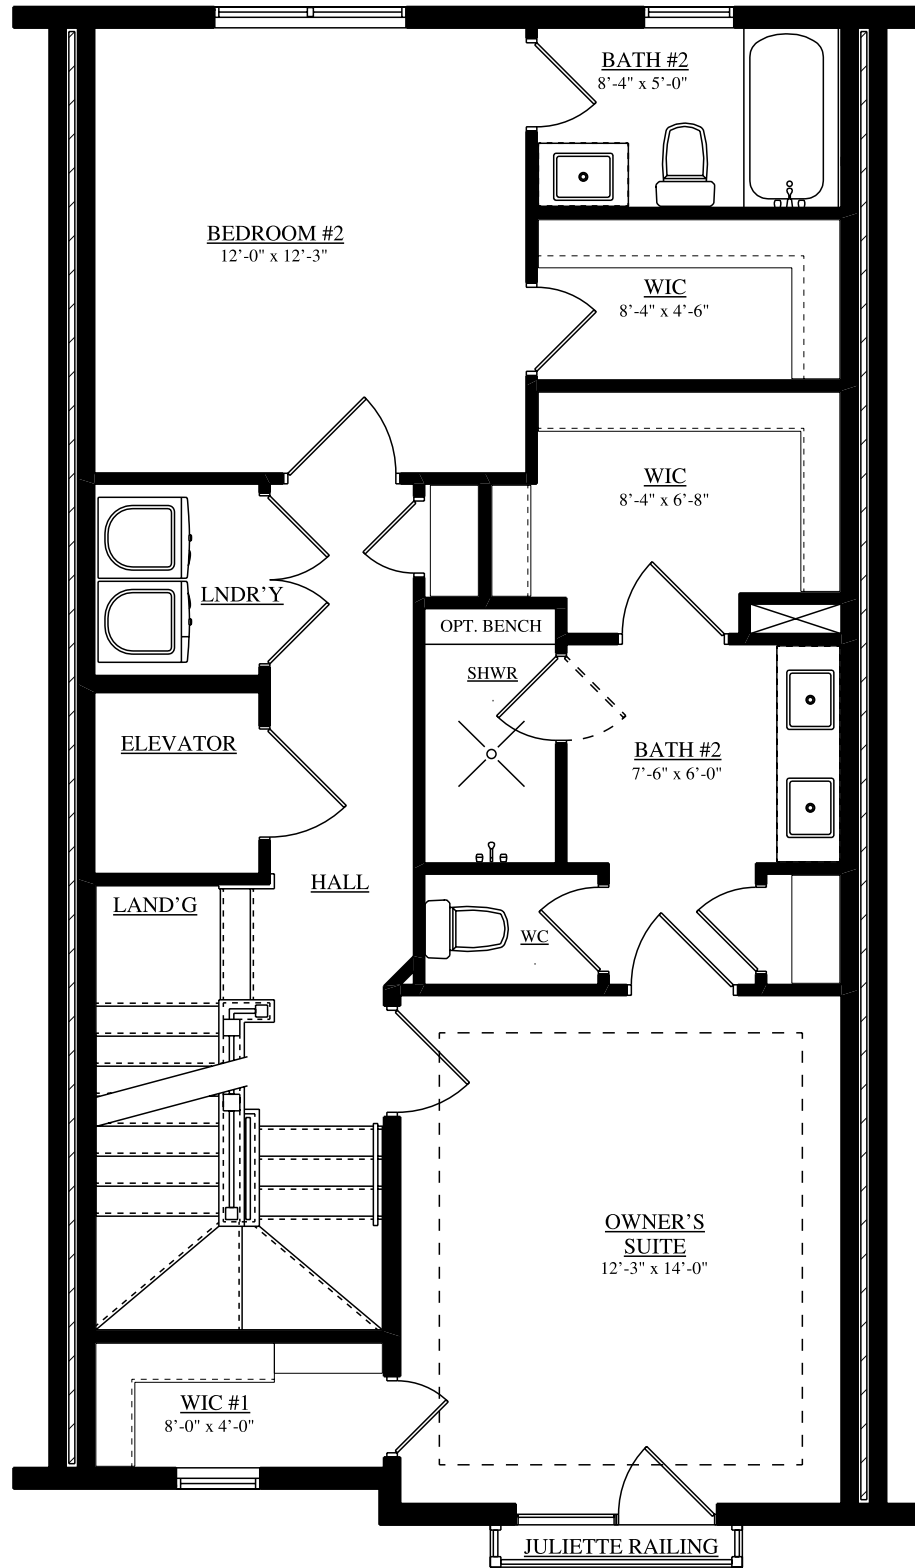

UPPER LEVEL FLOOR PLAN-2 BDRM
 SCALE: 3/16" = 1'-0"


PAGE 3 OF 5	DATE Thursday, May 11, 2023	VIEW UPPER LEVEL FLOOR PLAN-2 BDRM	ALL RIGHTS RESERVED © 2019 CRAIG ENTERPRISES INC. CONTRACTOR ID # 2705 025948A	BY ROPD 3-17-23	DATE	THIS PAGE REVISED:
		PLAN OLD TRAIL TOWNHOME BLOCK 10 BROCHURE				

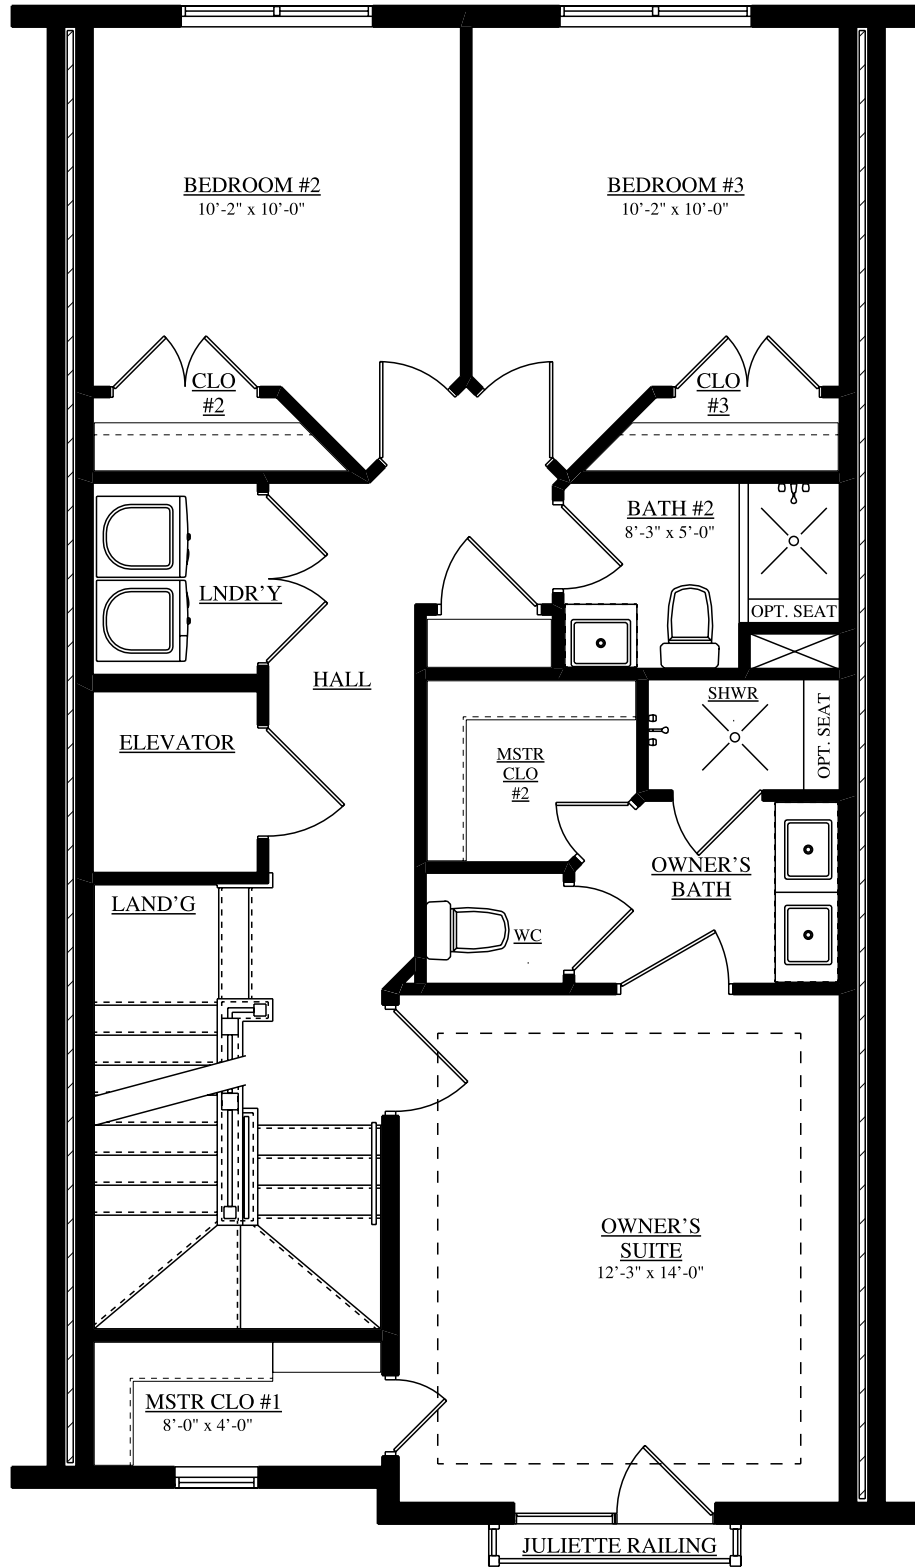

UPPER LEVEL FLOOR PLAN-3 BDRM

SCALE: 3/16" = 1'-0"

PAGE 4 OF 5	DATE Thursday, May 11, 2023	VIEW UPPER LEVEL FLOOR PLAN-3 BDRM	ALL RIGHTS RESERVED © 2019 CRAIG ENTERPRISES INC. CONTRACTOR ID # 2705 025948A	BY ROPD 3-17-23	DATE	THIS PAGE REVISED:
		PLAN OLD TRAIL TOWNHOME BLOCK 10 BROCHURE				

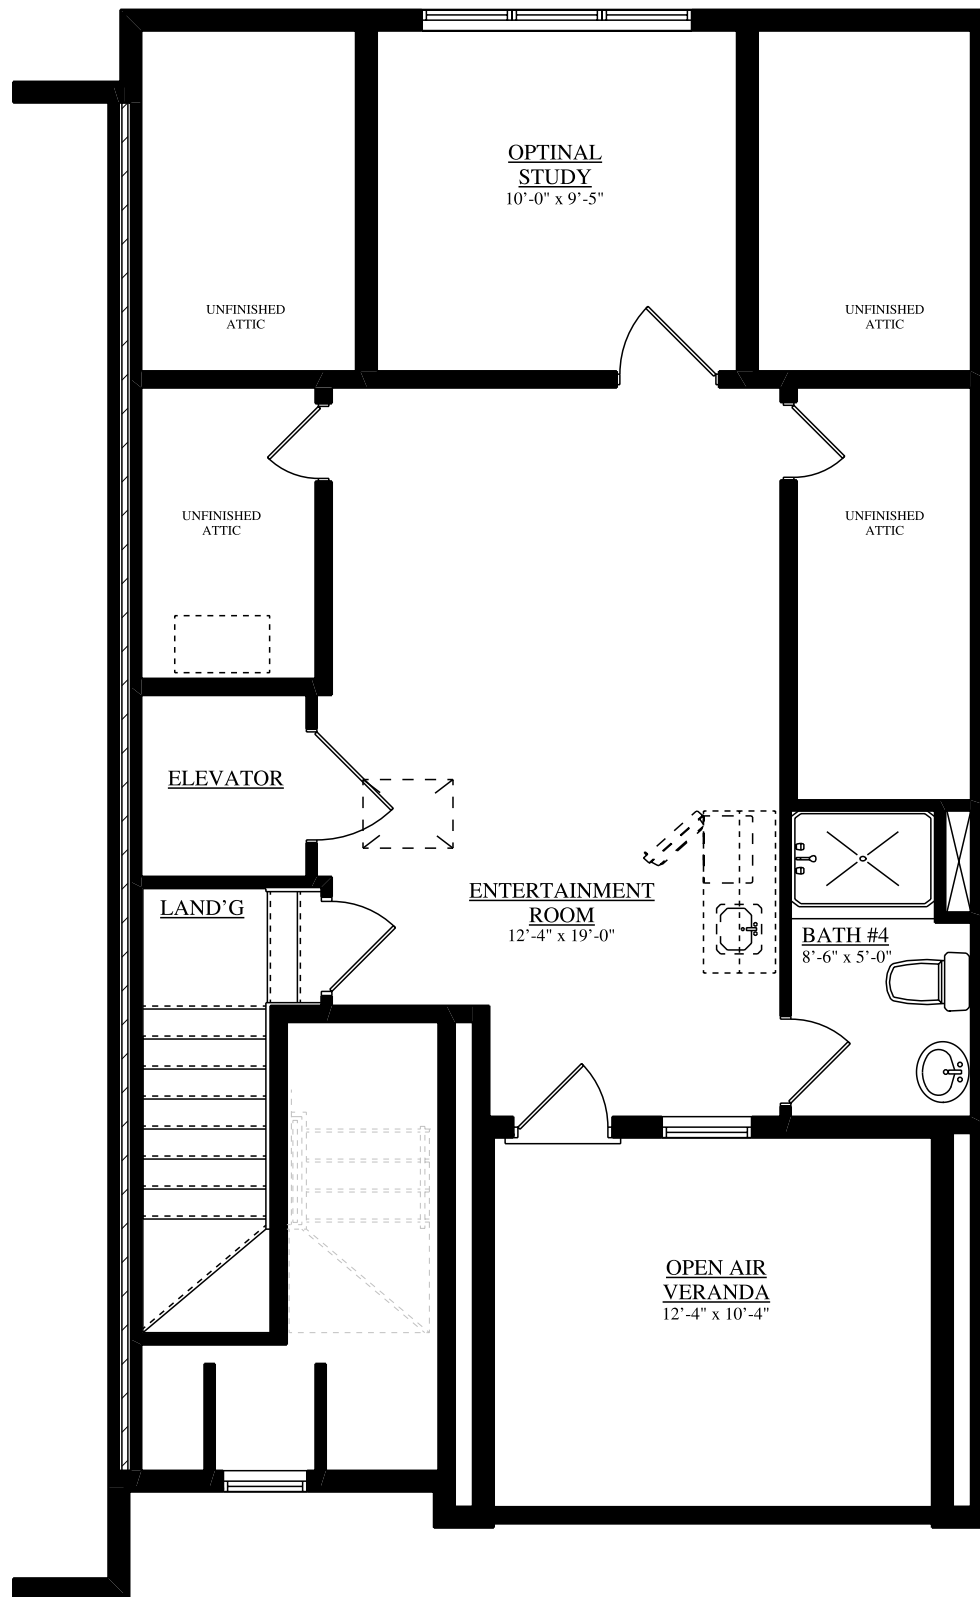

ENTERTAINMENT LEVEL FLOOR PLAN

SCALE: 3/16" = 1'-0"

PAGE <u>5</u> OF <u>5</u>	DATE Thursday, May 11, 2023	VIEW ENTERTAINMENT LEVEL FLOOR PLAN	ALL RIGHTS RESERVED © 2019 CRAIG ENTERPRISES INC. CONTRACTOR ID # 2705 025948A	BY ROPD	DATE 3-17-23	THIS PAGE REVISED:
		PLAN OLD TRAIL TOWNHOME BLOCK 10 BROCHURE				