


LOWER LEVEL FLOOR PLAN  
with MAIN LEVEL DINING ROOM OPTION on MAIN LEVEL

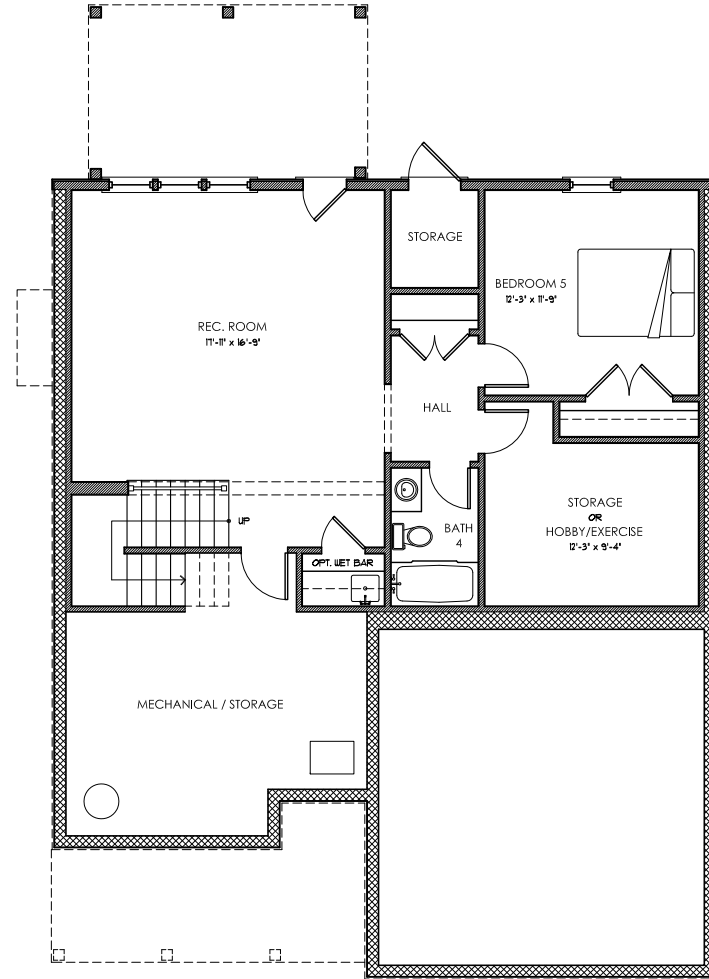


LOWER LEVEL FLOOR PLAN

LOWER LEVEL  
FLOOR PLANS  
with OPTIONS


DESIGNED BY:	DRAWN BY:
DATE:	ISSUE:
1.1.2020	PRELIMINARY
1.2.2020	REVISIONS

DATE: JAN. 7, 2020  
SCALE: 3/32" = 1'-0"


SHEET  
**1**  
OF 4

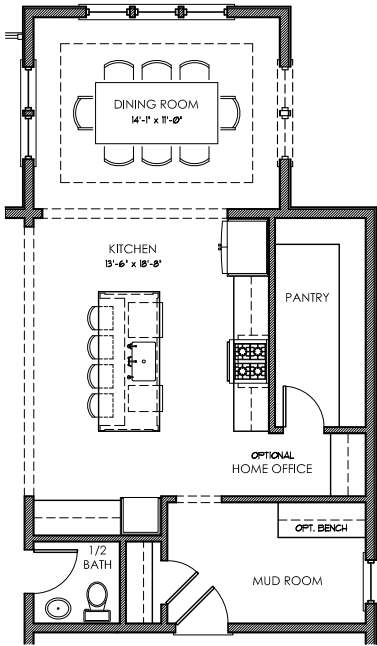

with OPTIONAL DINING ROOM  
and SMALLER OPTIONAL HOME OFFICE

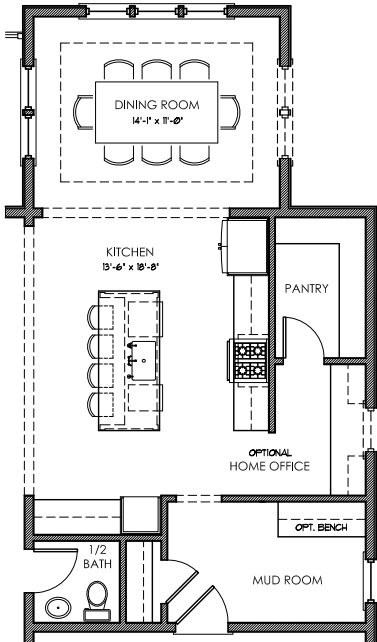

with OPTIONAL DINING ROOM  
and LARGER OPTIONAL HOME OFFICE

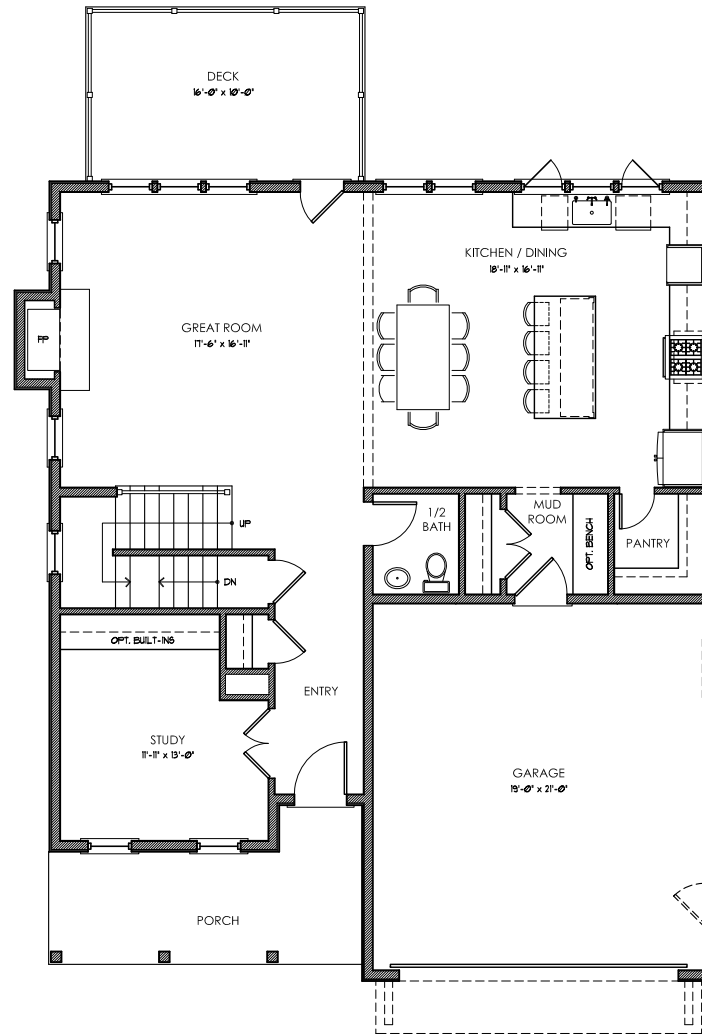


MAIN LEVEL FLOOR PLAN

MAIN LEVEL  
FLOOR PLANS

with OPTIONS

DESIGNED BY:	DRAWN BY:
DATE:	DATE:
1.1.2020	PRELIMINARY
1.2.2020	REVISIONS

DATE: JAN, 7, 2020  
SCALE: 3/32" = 1'-0"

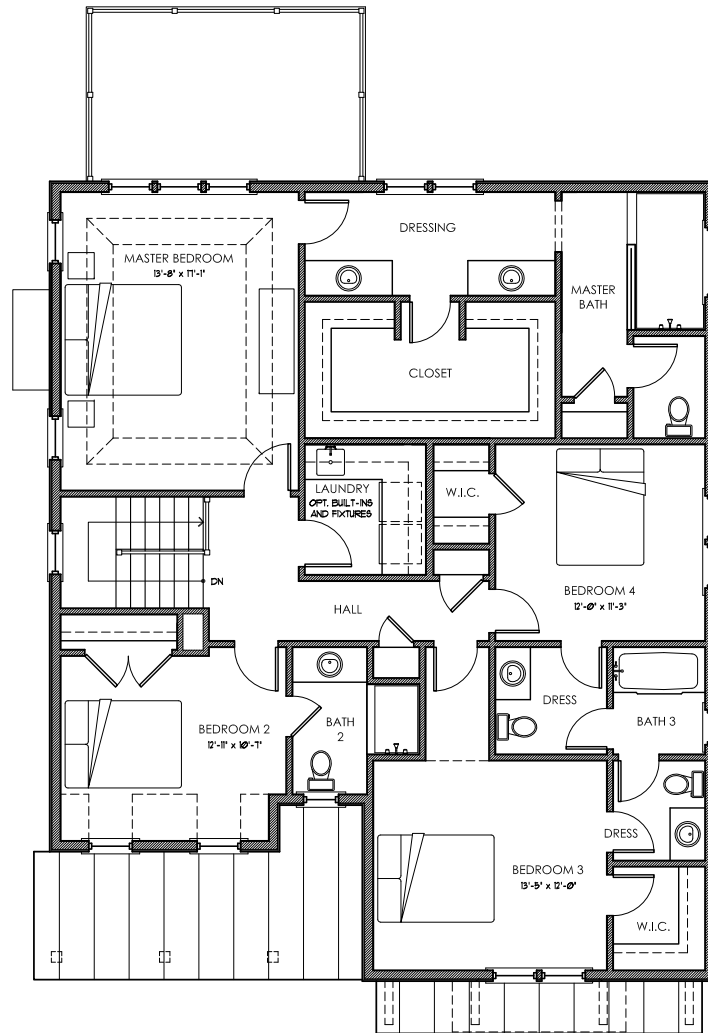

UPPER LEVEL FLOOR PLAN

UPPER LEVEL  
FLOOR PLAN

DATE:	ISSUE:
1.1.2020	PRELIMINARY
1.7.2020	REVISIONS

DATE: JAN. 7, 2020  
SCALE: 3/32" = 1'-0"



FRONT

THE MECHUM PLAN

© 2020 CRAIG ENTERPRISES, INC.  
ALL RIGHTS RESERVED CONTRACTOR ID # 2705 025948A

FRONT  
EXTERIOR  
ELEVATION

DATE:	ISSUE:
1.1.2020	PRELIMINARY
1.7.2020	REVISIONS

DATE: JAN, 7, 2020  
SCALE: 3/32" = 1'-0"

SHEET  
**4**  
OF 4