



FINISHED BASEMENT

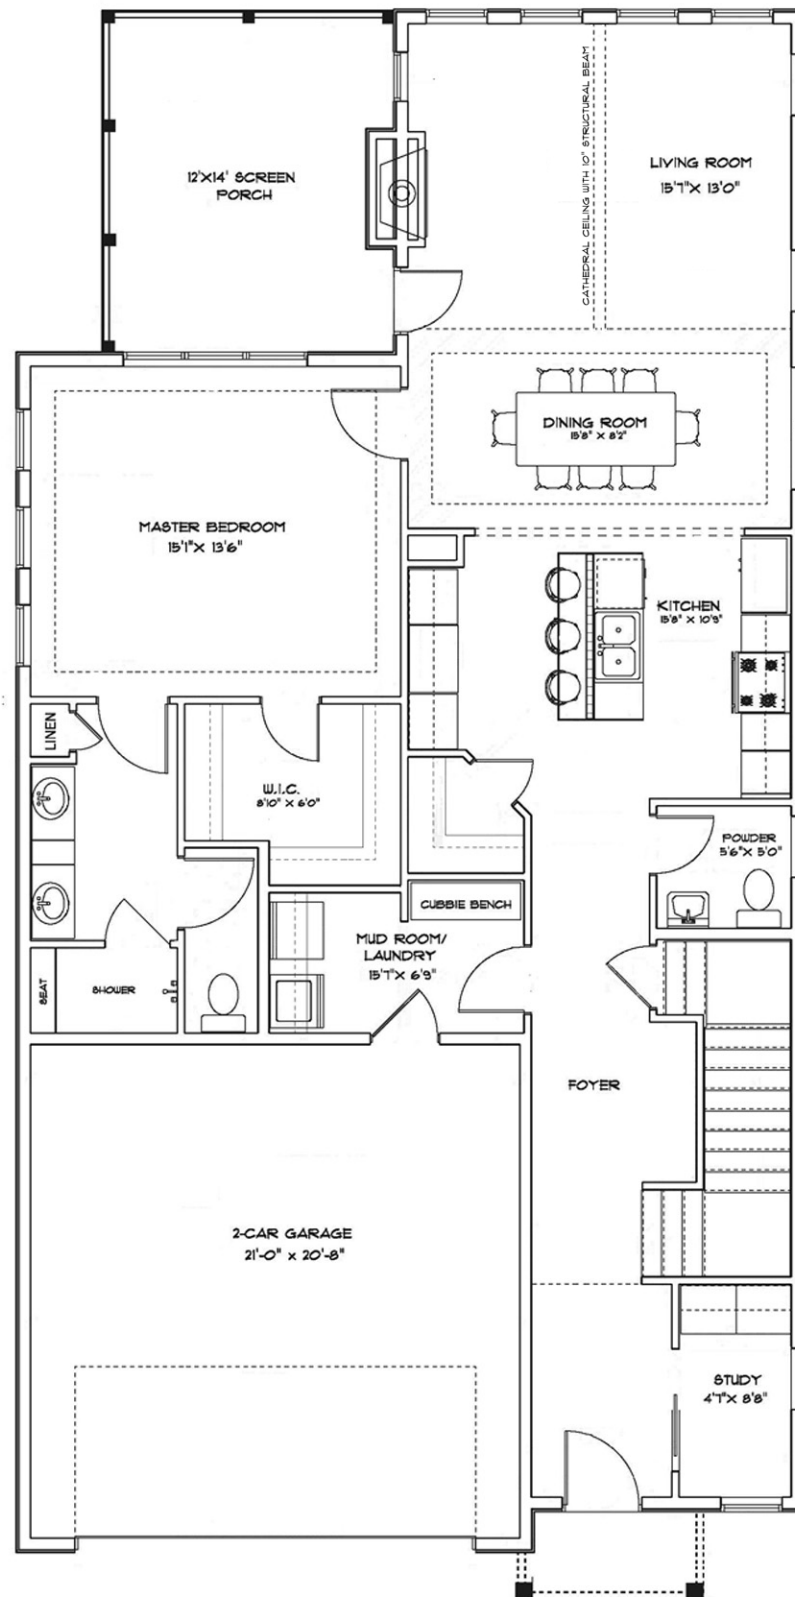

FIRST FLOOR WITH POCKET STUDY OPTION

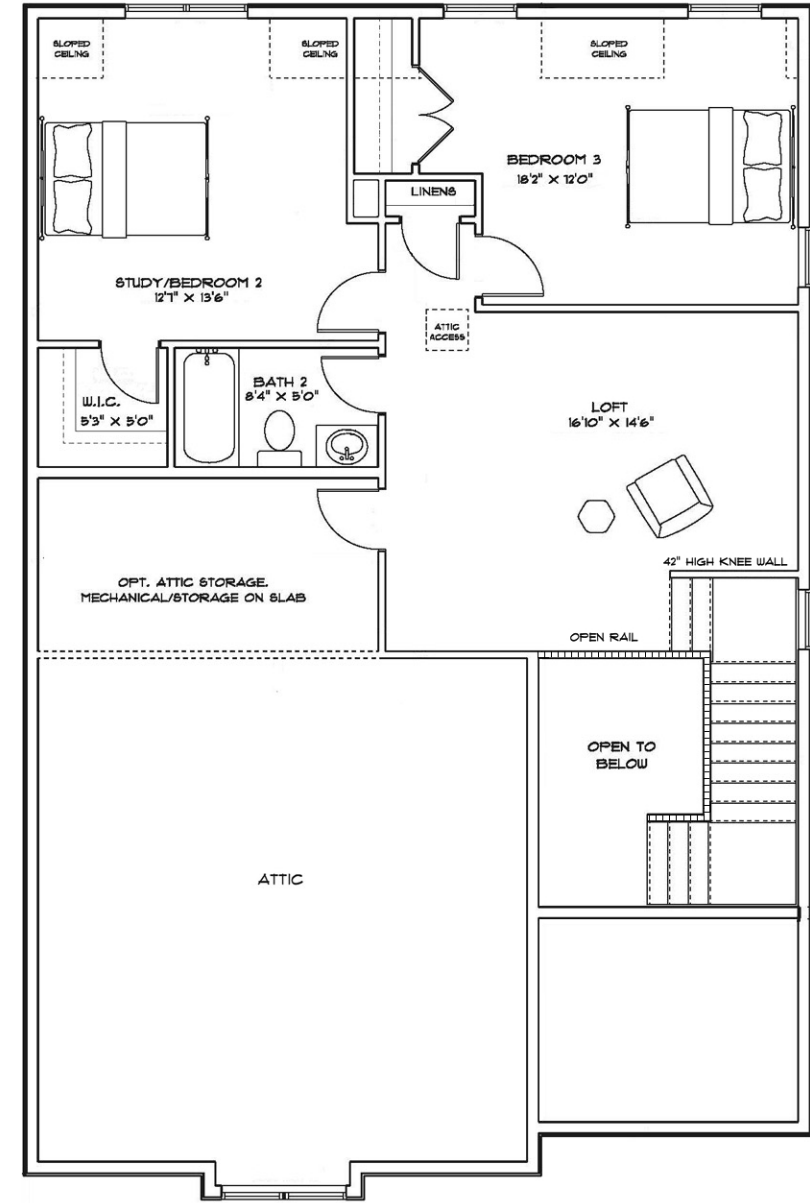

SECOND FLOOR OPTION

THIS PAGE
REVISED:

DATE	BY
11-9-20	RLB
11-30-20	RLB

2018 CRAIG ENTERPRISES INC.
ALL RIGHTS RESERVED
CONTRACTOR ID # 2705 025948A

AFTON - FLOOR PLANS - OTY32.92 MODEL

VIEW

SCALE
1/8" = 1'-0"

DATE
Wednesday, December 16, 2020

PAGE

10 OF 8