



FRONT ELEVATION
"THE SQUIRE CLASSIC"

PLAN REVISION	THIS PAGE REVISED:	
	DATE	BY

2017 CRAIG ENTERPRISES INC.
© ALL RIGHTS RESERVED
CONTRACTOR ID # 2705 025948A

VIEW FRONT ELEVATION - CLASSIC
PLAN THE SQUIRE III

SCALE 1/8" = 1'-0"
DATE Thursday, January 19, 2017

PAGE
OF

PLAN REVISION	THIS PAGE REVISED:	
	DATE	BY



FRONT ELEVATION

FRONT ELEVATION
"THE SQUIRE HERITAGE"

2017 CRAIG ENTERPRISES INC.
© ALL RIGHTS RESERVED
CONTRACTOR ID # 2705 025948A

VIEW FRONT ELEVATION - HERITAGE

PLAN THE SQUIRE III

SCALE 1/8" = 1'-0"

DATE Thursday, January 19, 2017

PAGE
OF



FRONT ELEVATION
"THE SQUIRE TRADITIONAL"

PLAN REVISION	THIS PAGE REVISED:	
	DATE	BY

2017 CRAIG ENTERPRISES INC.
© ALL RIGHTS RESERVED
CONTRACTOR ID # 2705 025948A

VIEW FRONT ELEVATION - TRADITIONAL
PLAN THE SQUIRE III

SCALE 1/8" = 1'-0"
DATE Thursday, January 19, 2017

PAGE
OF



FRONT ELEVATION
"THE SQUIRE HOMESTEAD"

PLAN REVISION	THIS PAGE REVISED:	
	DATE	BY

2017 CRAIG ENTERPRISES INC.
© ALL RIGHTS RESERVED
CONTRACTOR ID # 2705 025948A


VIEW FRONT ELEVATION - HOMESTEAD

PLAN THE SQUIRE III

SCALE 1/8" = 1'-0"

DATE Thursday, January 19, 2017

PAGE
OF

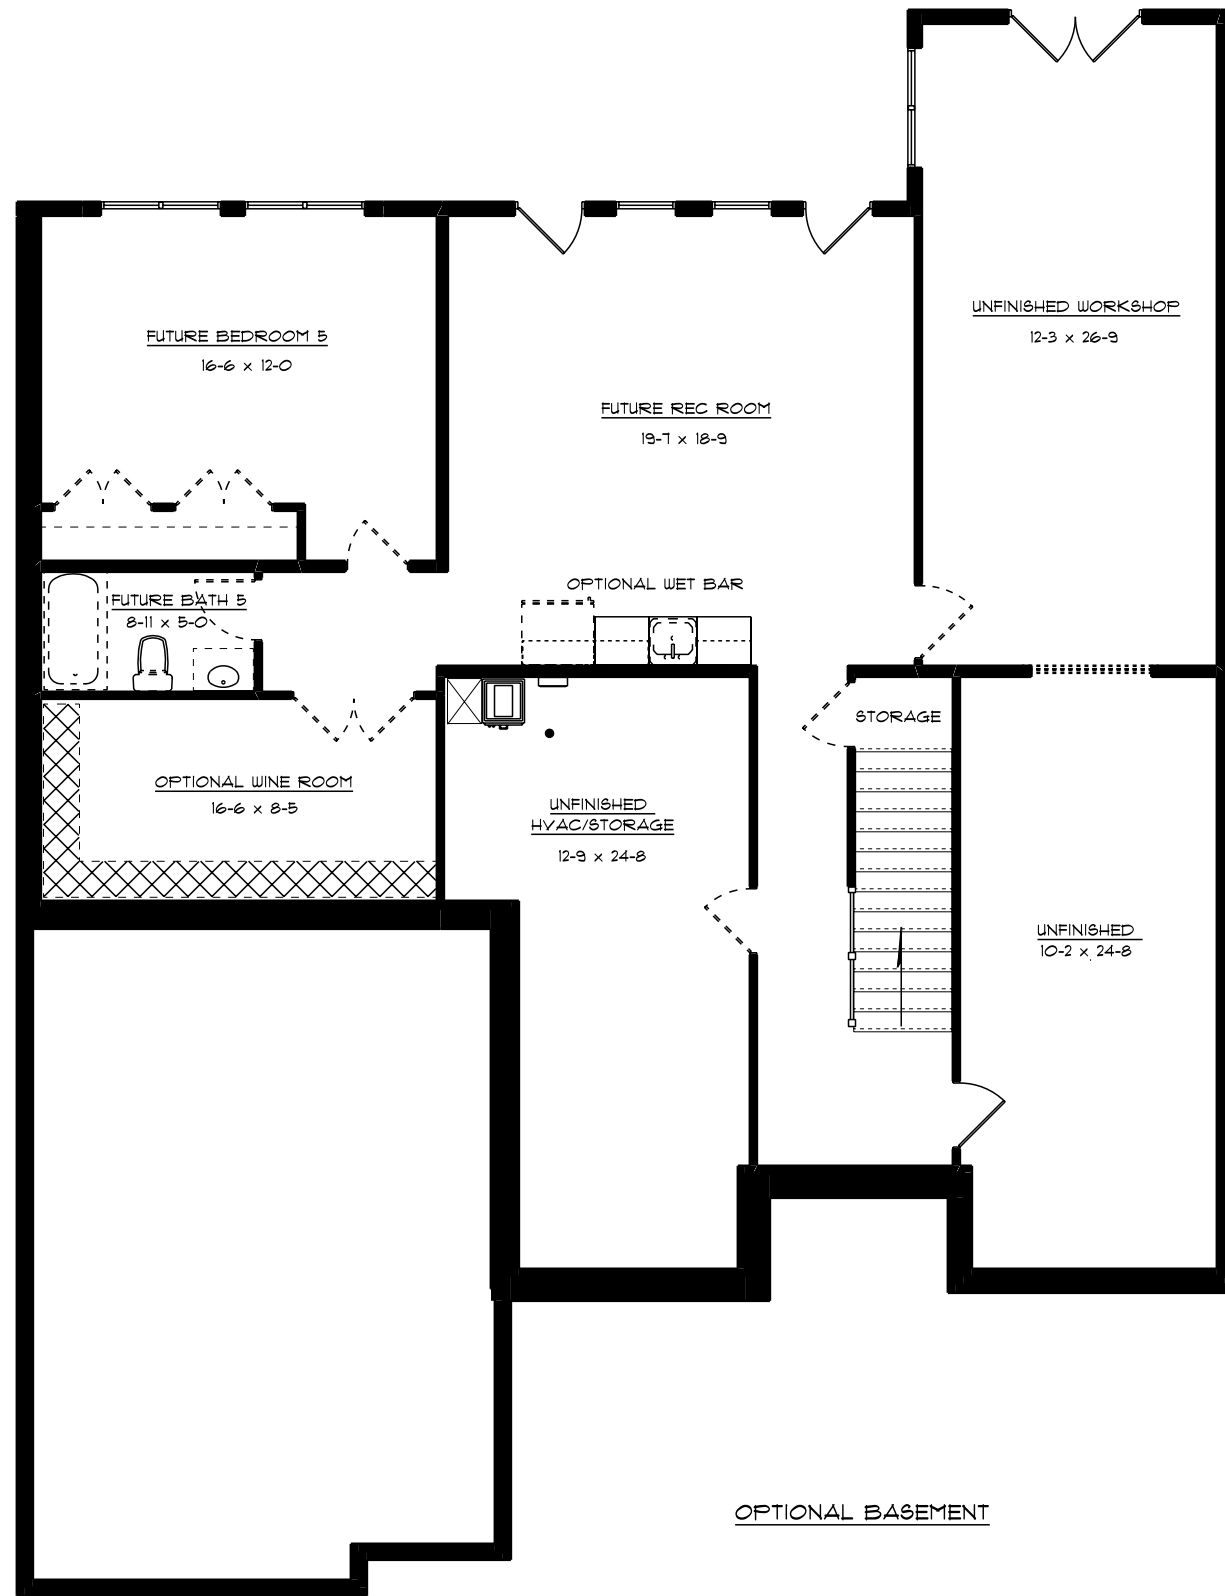

**THIS PAGE
REVISED:**


DATE	BY

2017 CRAIG ENTERPRISES INC.
 © ALL RIGHTS RESERVED
 CONTRACTOR ID # 2705 025948A

VIEW OPTIONAL BASEMENT
 PLAN THE SQUIRE III

SCALE $\frac{1}{8}'' = 1'-0''$
 DATE Monday, January 16, 2011

PAGE
 OF

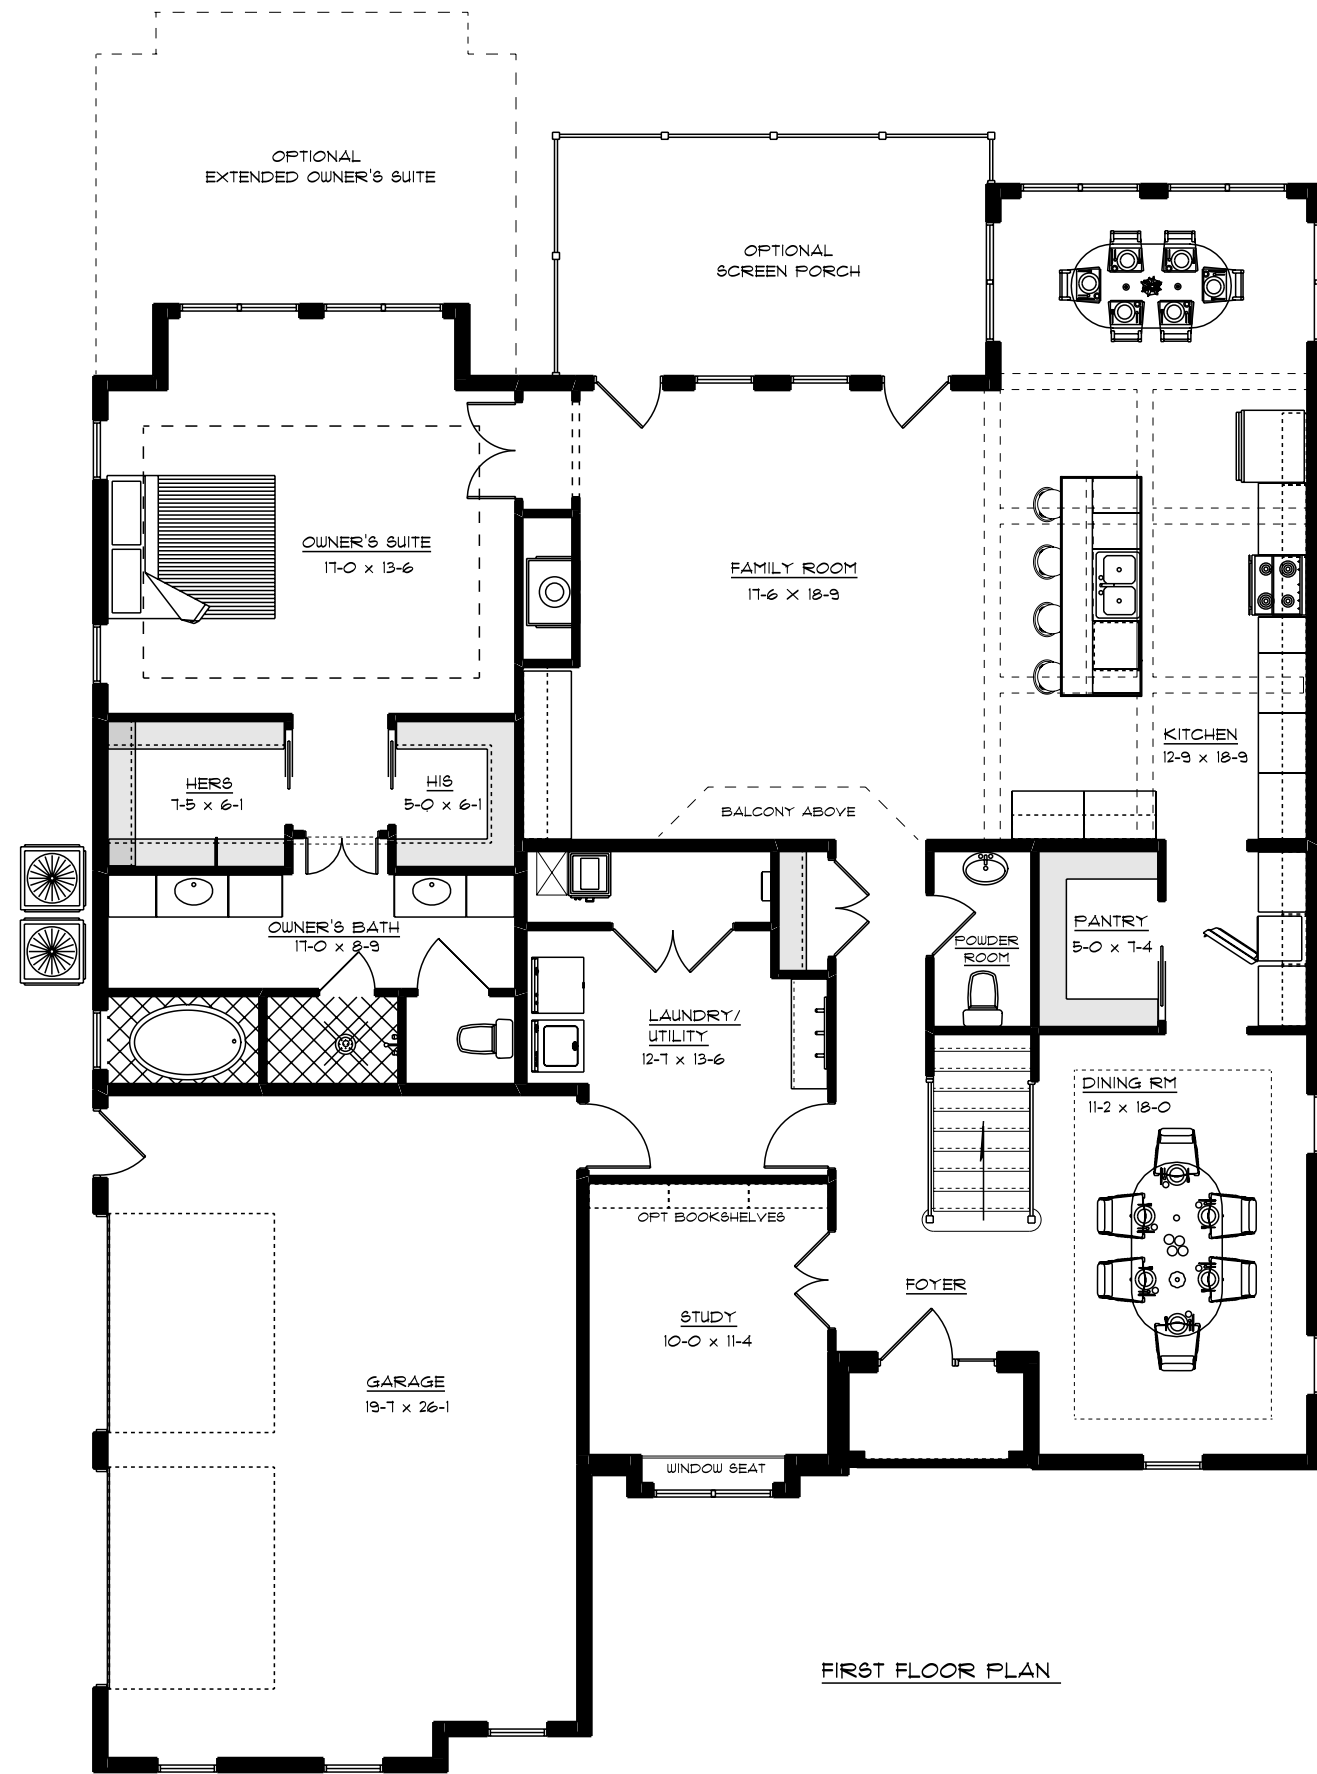

FIRST FLOOR PLAN

**THIS PAGE
REVISED:**


DATE	BY

2017 CRAIG ENTERPRISES INC.
 © ALL RIGHTS RESERVED
 CONTRACTOR ID # 2705 025948A


VIEW FIRST FLOOR PLAN
 PLAN THE SQUIRE III

SCALE 1/8" = 1'-0"
 DATE Monday, January 16, 2017

PAGE
 OF

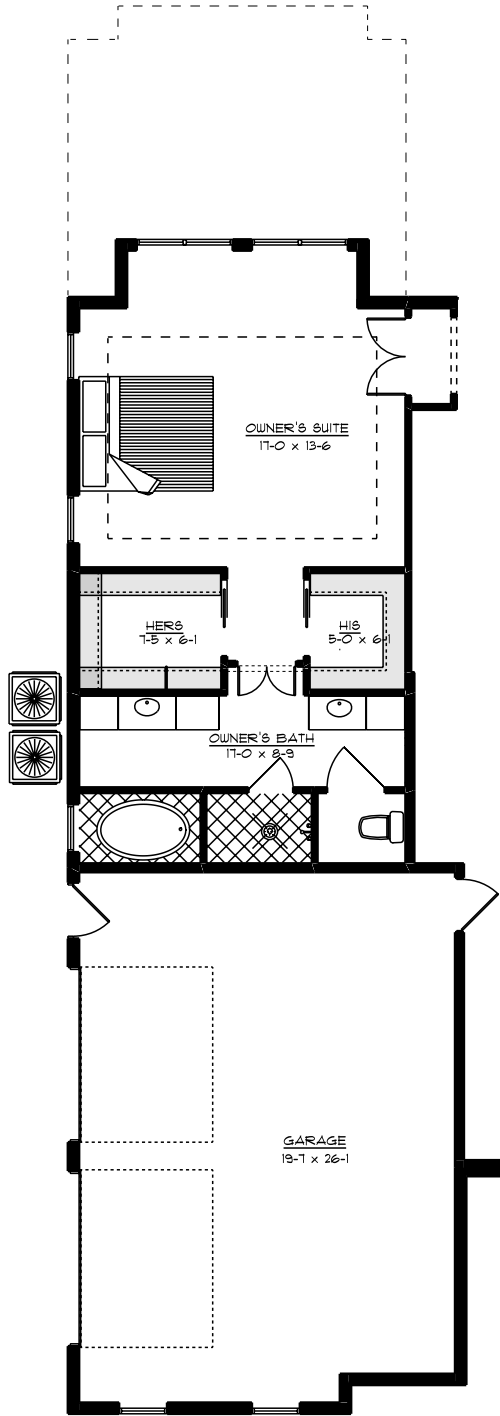


STANDARD OWNER'S SUITE
- STANDARD OWNER'S BATH W/TUB,
4 WALK-IN SHOWER.

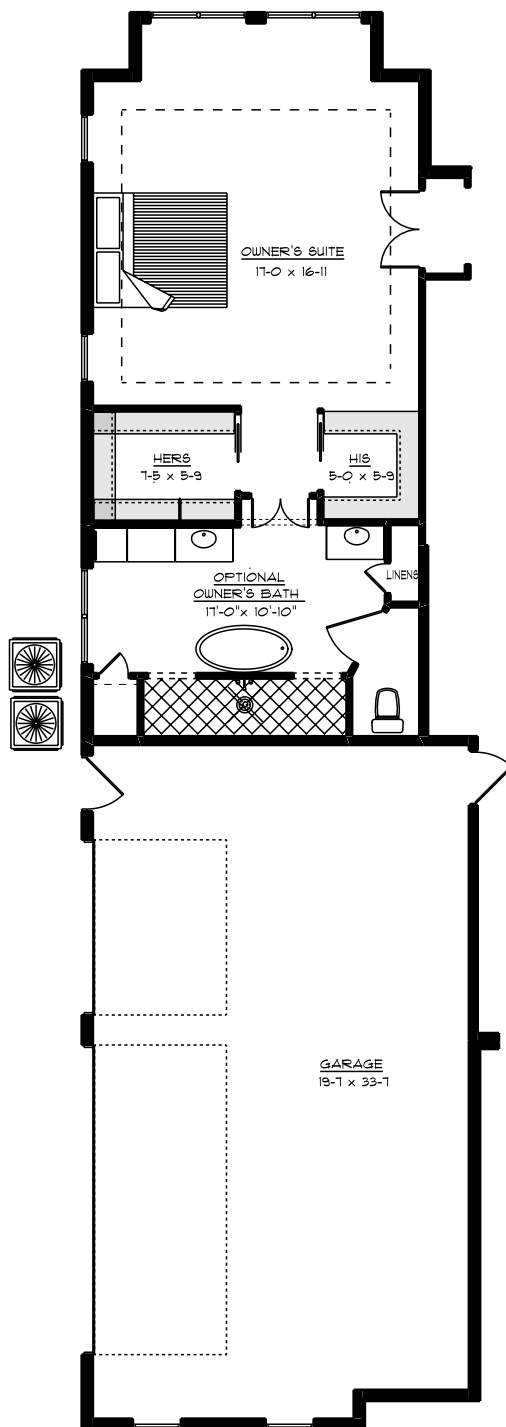


OPTIONAL
OWNER'S BATH OPTION 1 W/EXTENDED OWNER'S SUITE


OPTIONAL
3-CAR GARAGE
INCREASES GARAGE BY 153 SF

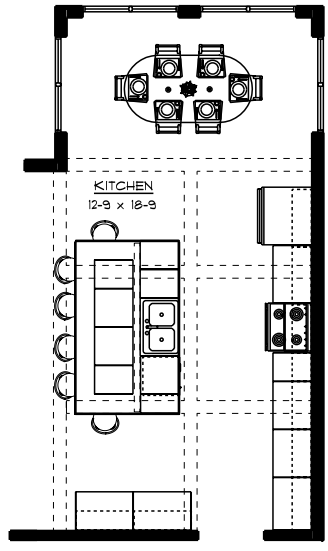


OPTIONAL
ENLARGED ISLAND W/CABINETS BELOW

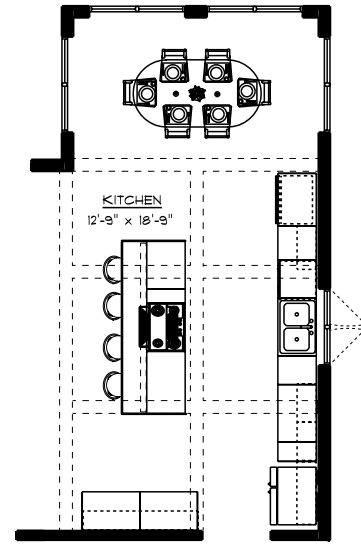

OPTIONAL
GOURMET KITCHEN
- OPT. COOKTOP W/HOOD, IN LIEU OF RANGE, ON ISLAND.
- OPT. CABINET WINDOW OVER SINK.
- OPT. DOUBLE OVEN/MICROWAVE COMBO.

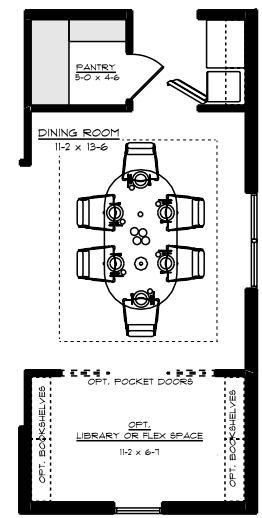

OPT. LIBRARY OR FLEX SPACE

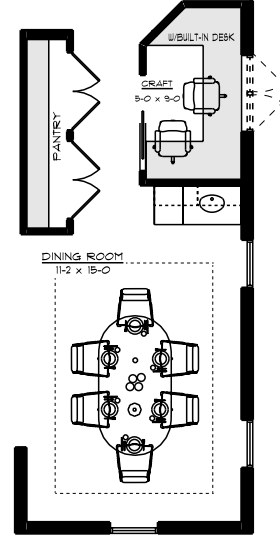

OPT. CRAFT SPACE 4 LIST BAR

THIS PLAN
REVISED:


DATE	BY

2017 CRAIG ENTERPRISES INC.
© ALL RIGHTS RESERVED
CONTRACTOR ID # 2705 025948A

VIEW FIRST FLOOR OPTIONS
PLAN THE SQUIRE III

SCALE 1" = 10'-0"
PRINT DATE
Monday, January 16, 2017

PAGE
OF

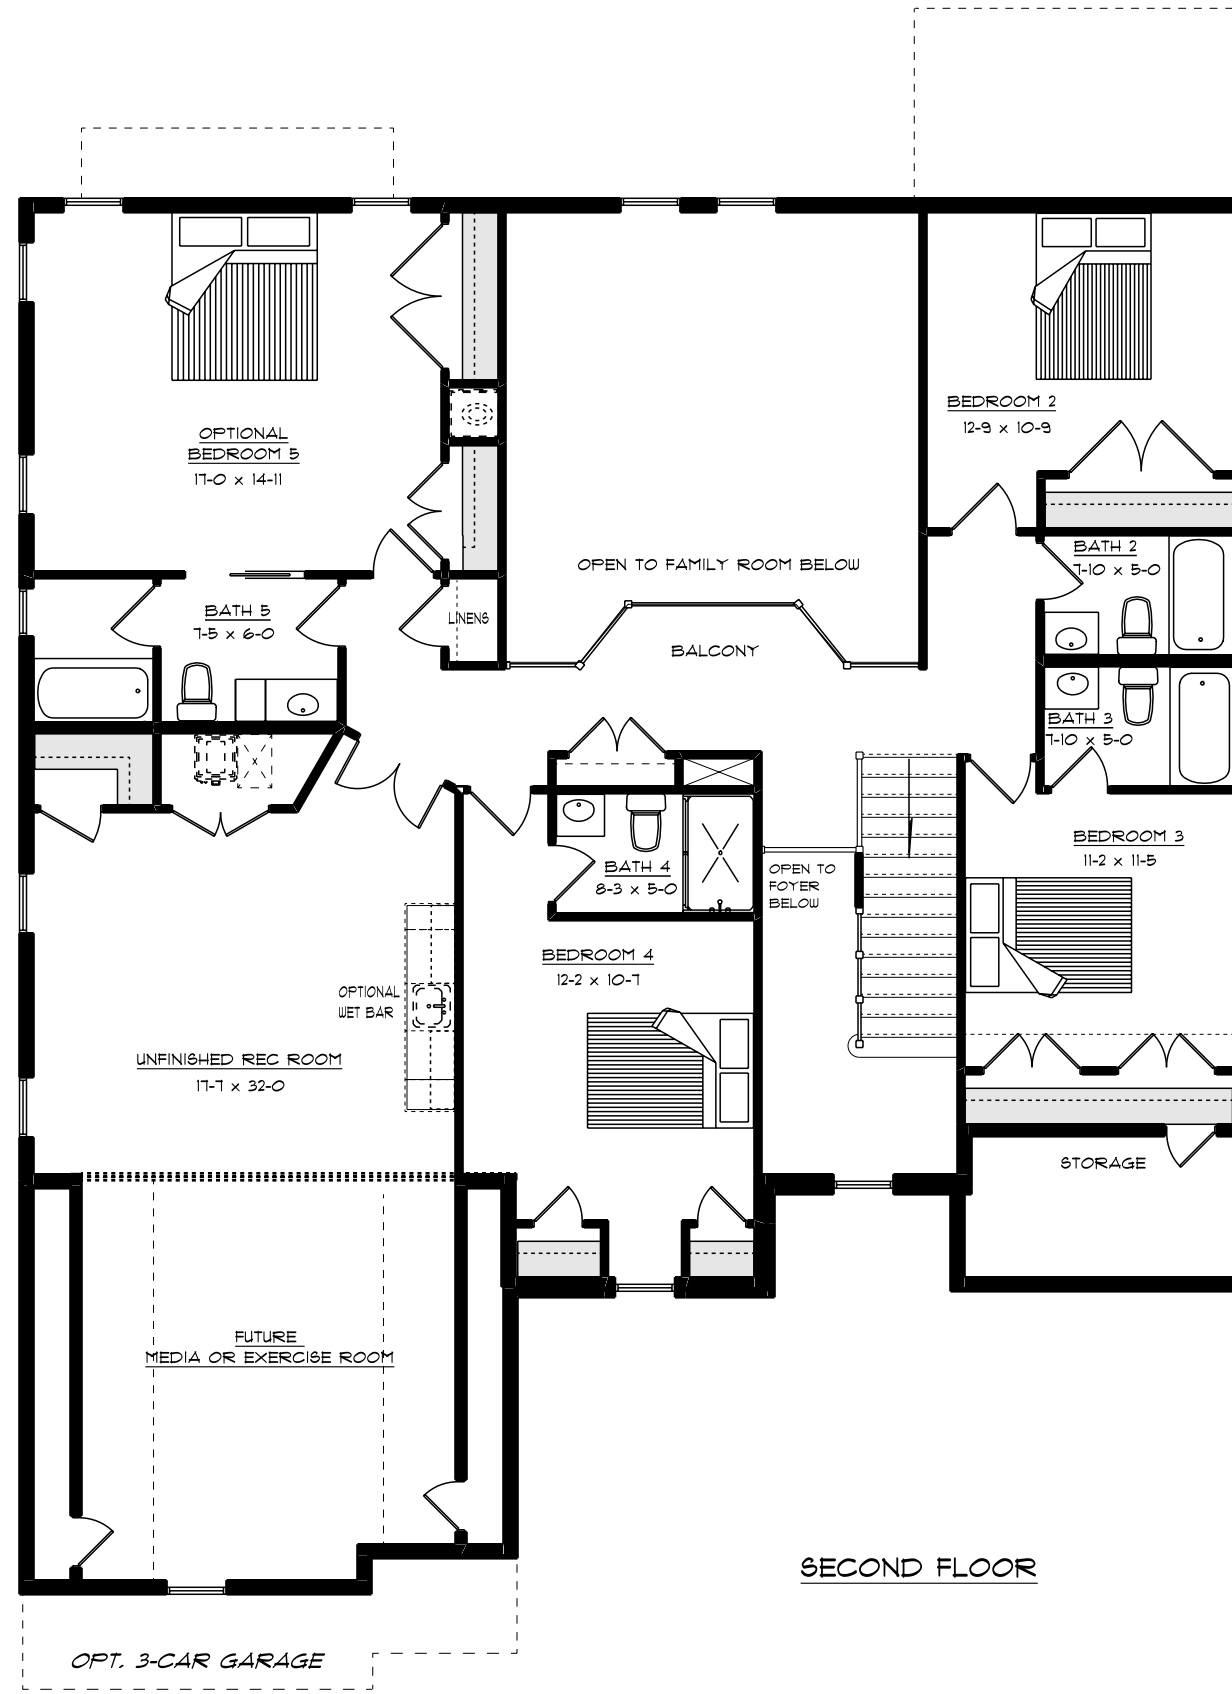

**THIS PAGE
REVISED:**


DATE	BY

2017 CRAIG ENTERPRISES INC.
 © ALL RIGHTS RESERVED
 CONTRACTOR ID # 2705 025948A


VIEW SECOND FLOOR
 PLAN THE SQUIRE III

SCALE 1/8" = 1'-0"
 DATE Monday, January 16, 2017

PAGE
 OF

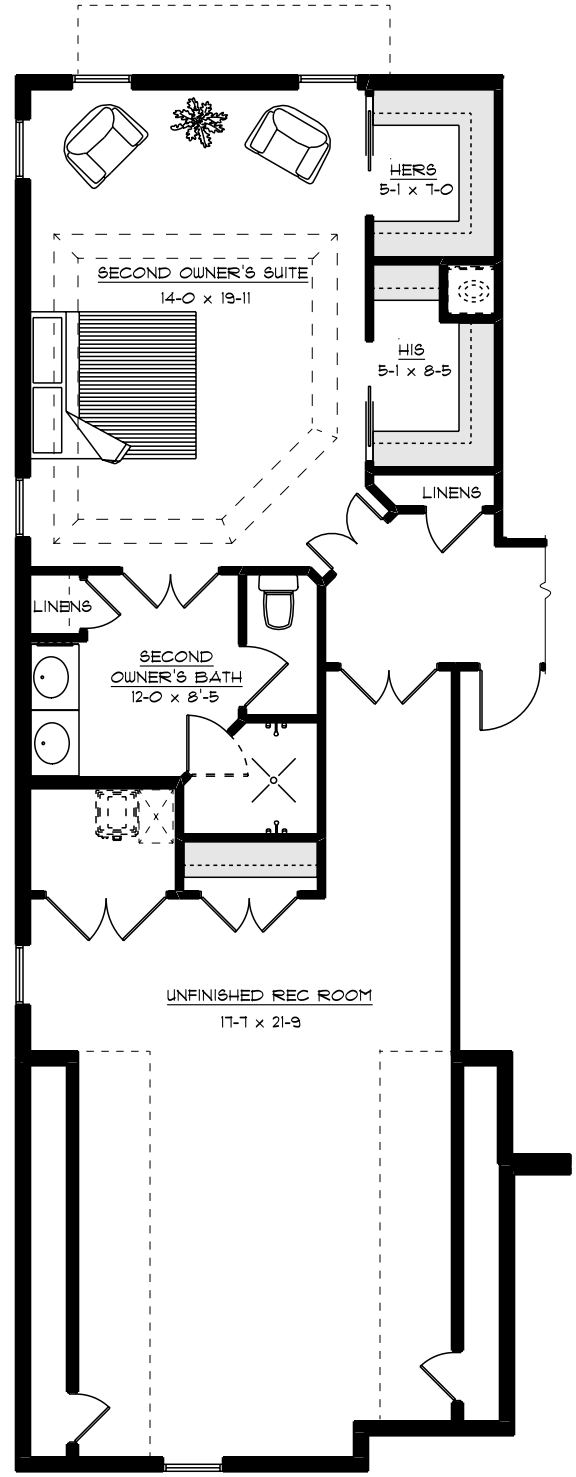

SECOND FLOOR W/OPT. SECOND FLOOR OWNER'S SUITE

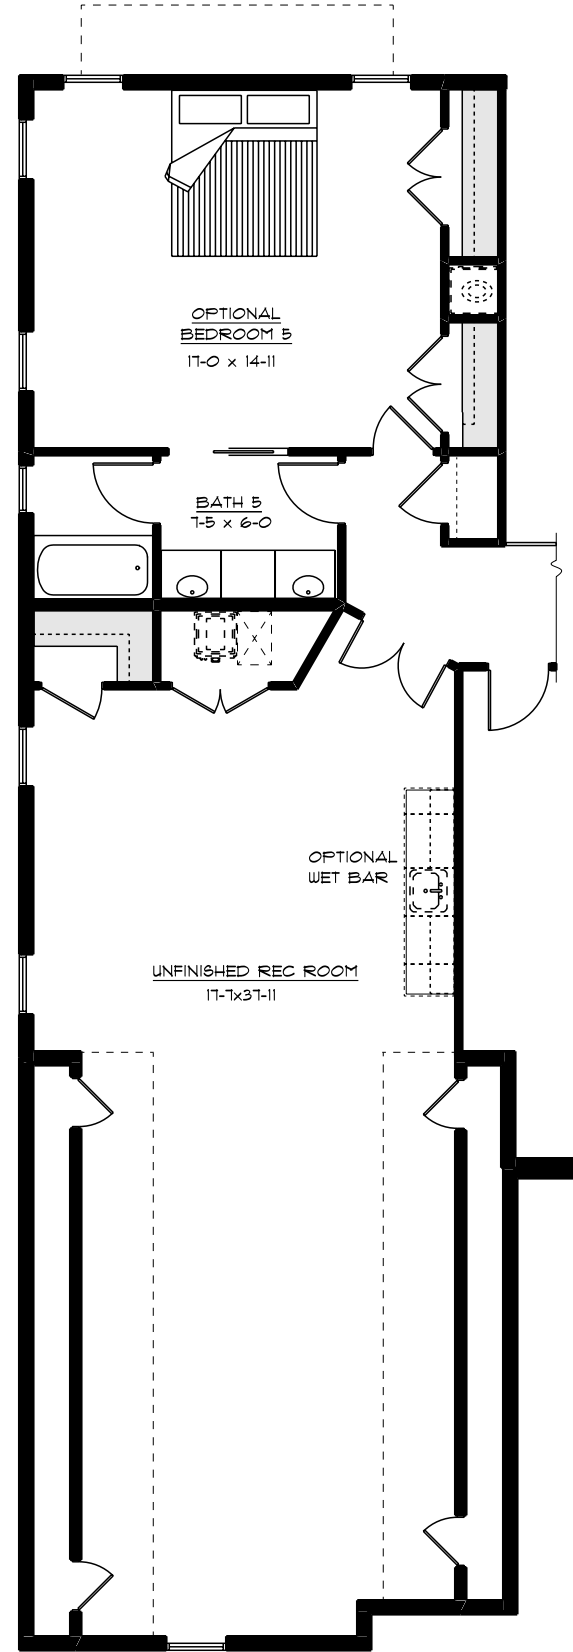

SECOND FLOOR W/3-CAR GARAGE OPTION

THIS PAGE
REVISED:

DATE	BY

2017 CRAIG ENTERPRISES INC.
© ALL RIGHTS RESERVED
CONTRACTOR ID # 2705 025948A

VIEW SECOND FLOOR OPTIONS

PLAN THE SQUIRE III

SCALE
1/8" = 1'-0"

DATE
Monday, January 16, 2017

PAGE

OF