



FRONT ELEVATION

THIS PAGE
REVISED:

DATE	BY

ALL RIGHTS RESERVED
© 2020 CRAIG ENTERPRISES INC.
CONTRACTOR ID # 2705 025948A

VIEW FRONT ELEVATION

SCALE 1/8" = 1'-0"
DATE Sunday, February 9, 2020

PAGE
OF

PLAN STOCKTON



FRONT ELEVATION

THIS PAGE
REVISED:

DATE	BY

ALL RIGHTS RESERVED
© 2020 CRAIG ENTERPRISES INC.
CONTRACTOR ID # 2705 025948A

VIEW FRONT ELEVATION W/OPT. BEDROOM 4

PLAN STOCKTON HERITAGE 2

SCALE
1/8" = 1'-0"

DATE
Saturday, August 29, 2020

PAGE

OF

**THIS PAGE
REVISED:**

DATE	BY

ALL RIGHTS RESERVED
 © 2019 CRAIG ENTERPRISES INC.
 CONTRACTOR ID # 2705 025948A

VIEW FIRST FLOOR





PLAN STOCKTON



SCALE 1/8" = 1'-0"

DATE Sunday, December 23, 2019

PAGE

OF

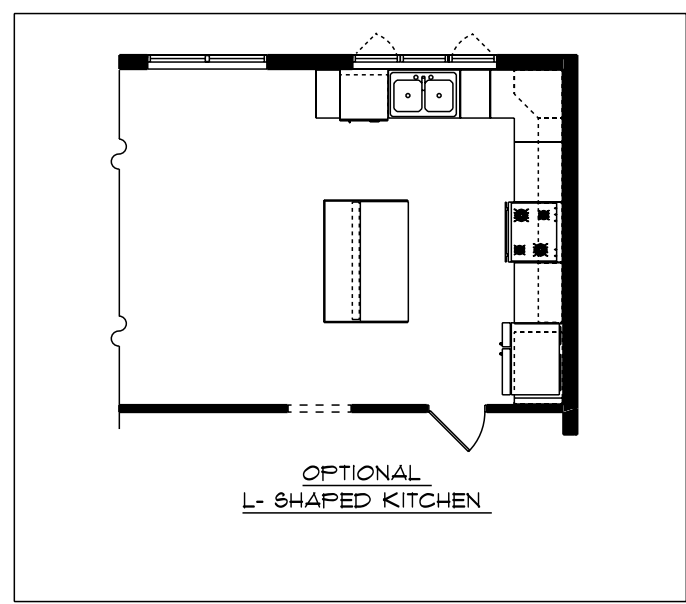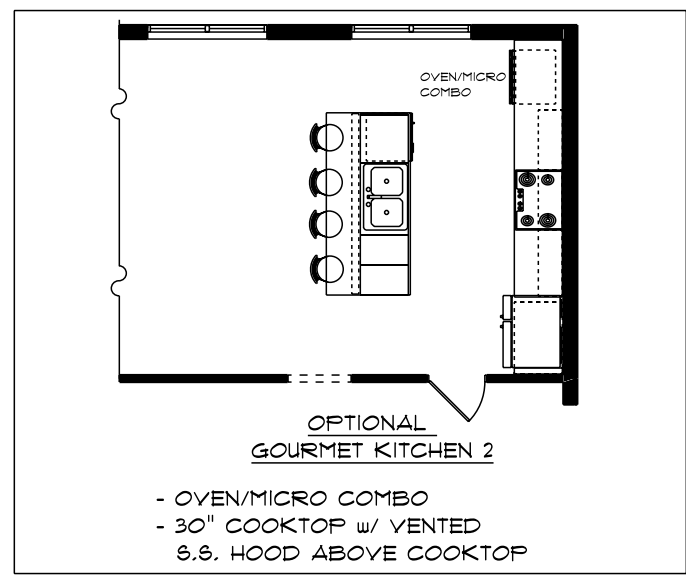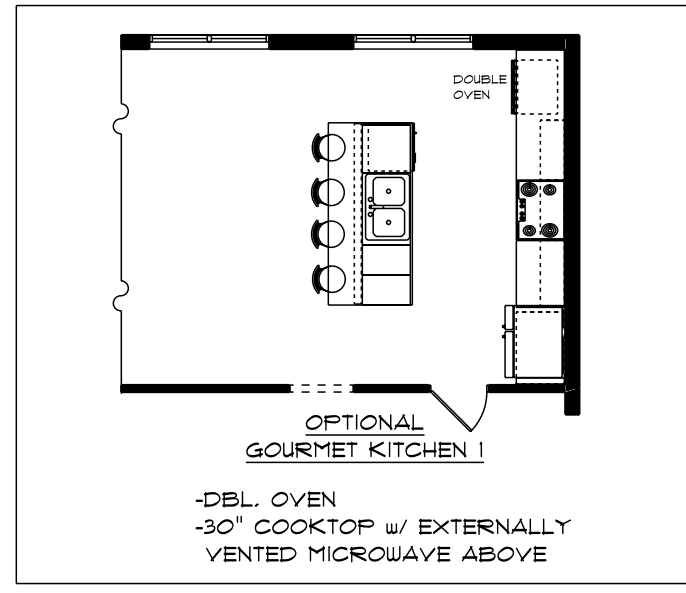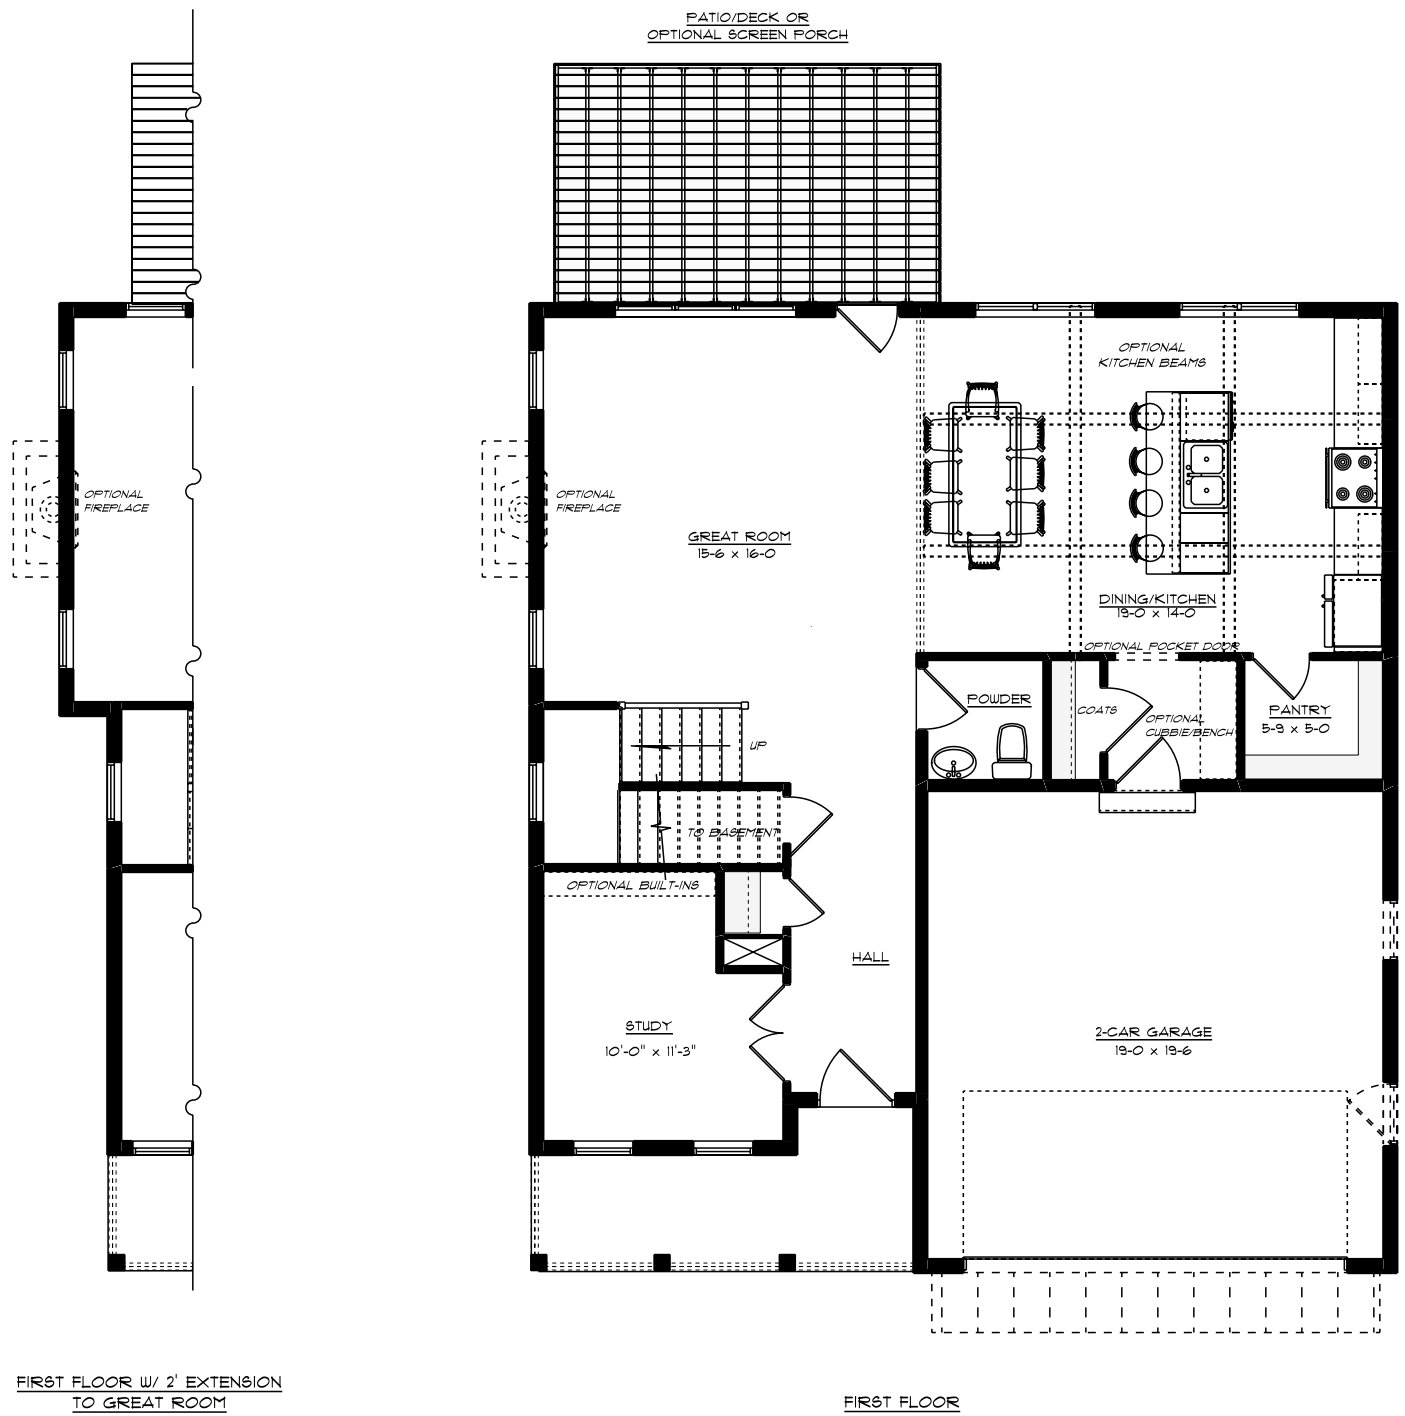

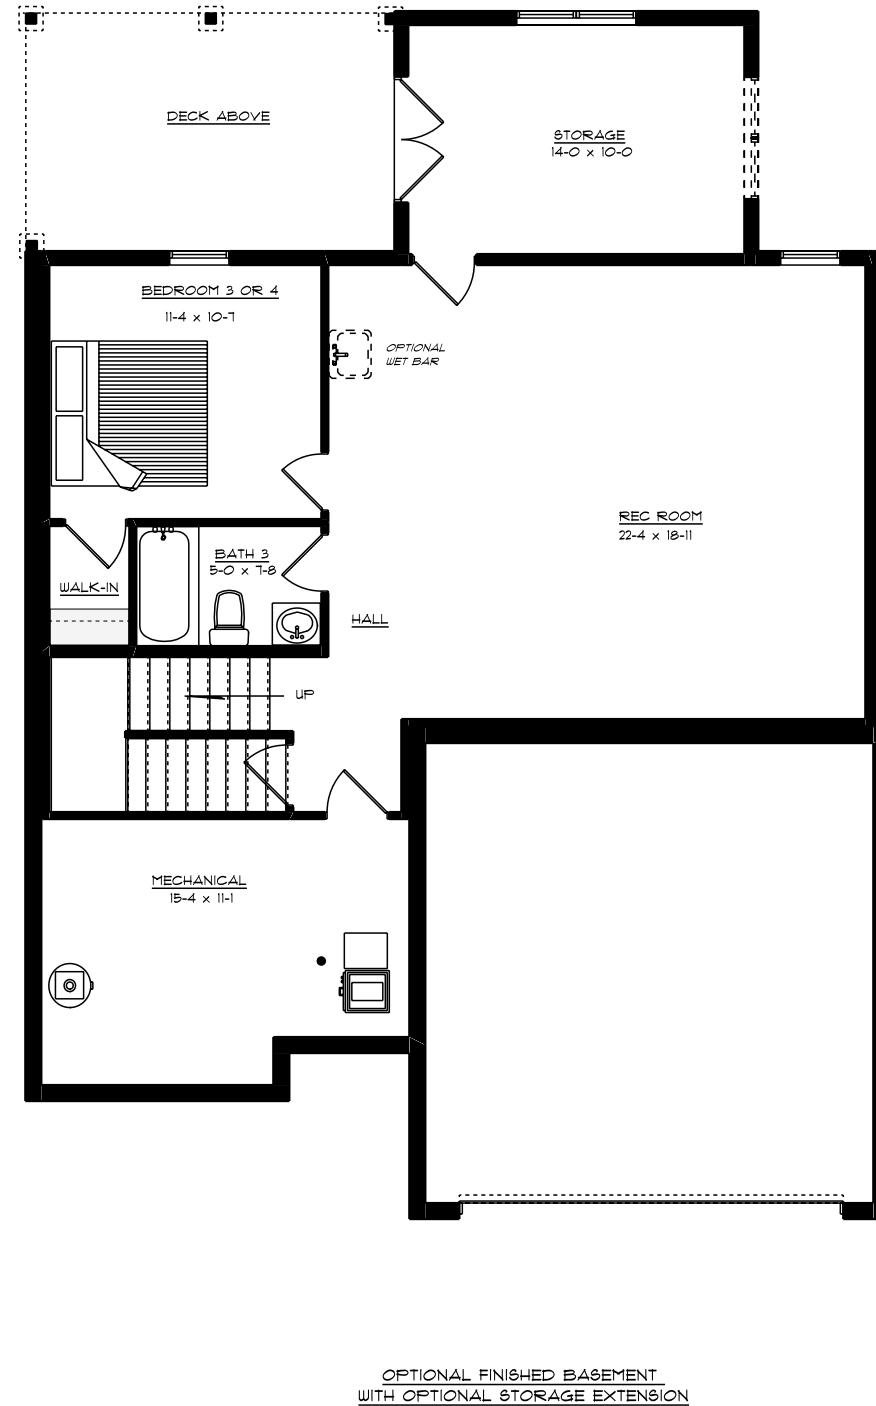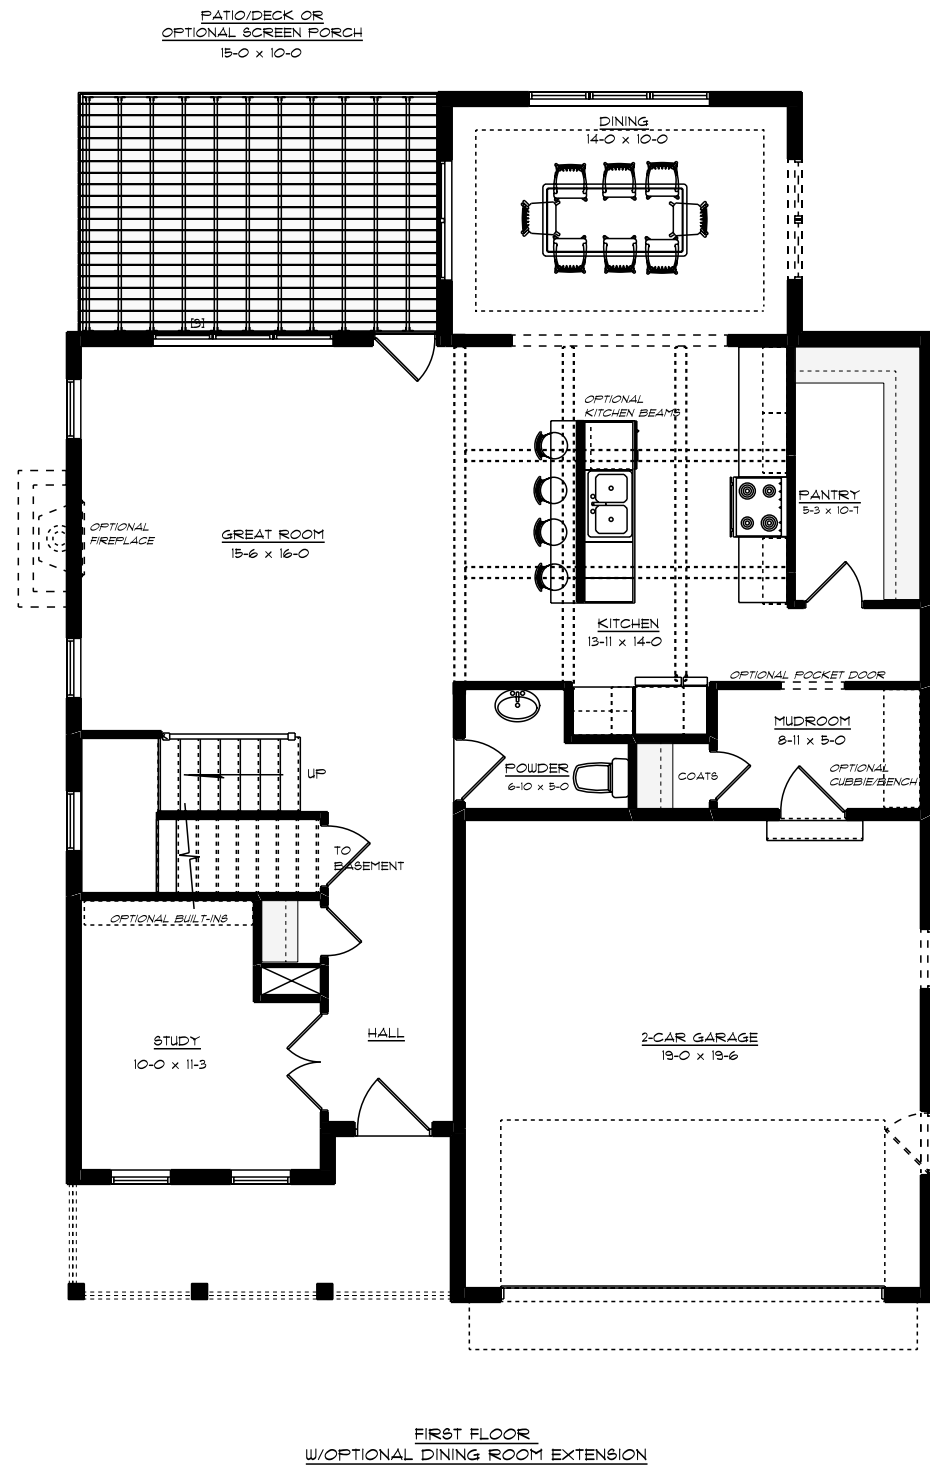

**THIS PAGE
REVISED:**

DATE	BY

ALL RIGHTS RESERVED
 © 2020 CRAIG ENTERPRISES INC.
 CONTRACTOR ID # 2705 025948A


VIEW BASEMENT & FIRST FLOOR WITH OPTIONAL
 DINING ROOM EXTENSION

PLAN STOCKTON


SCALE
 1/8" = 1'-0"

DATE
 Tuesday, February 11, 2020


PAGE
 OF

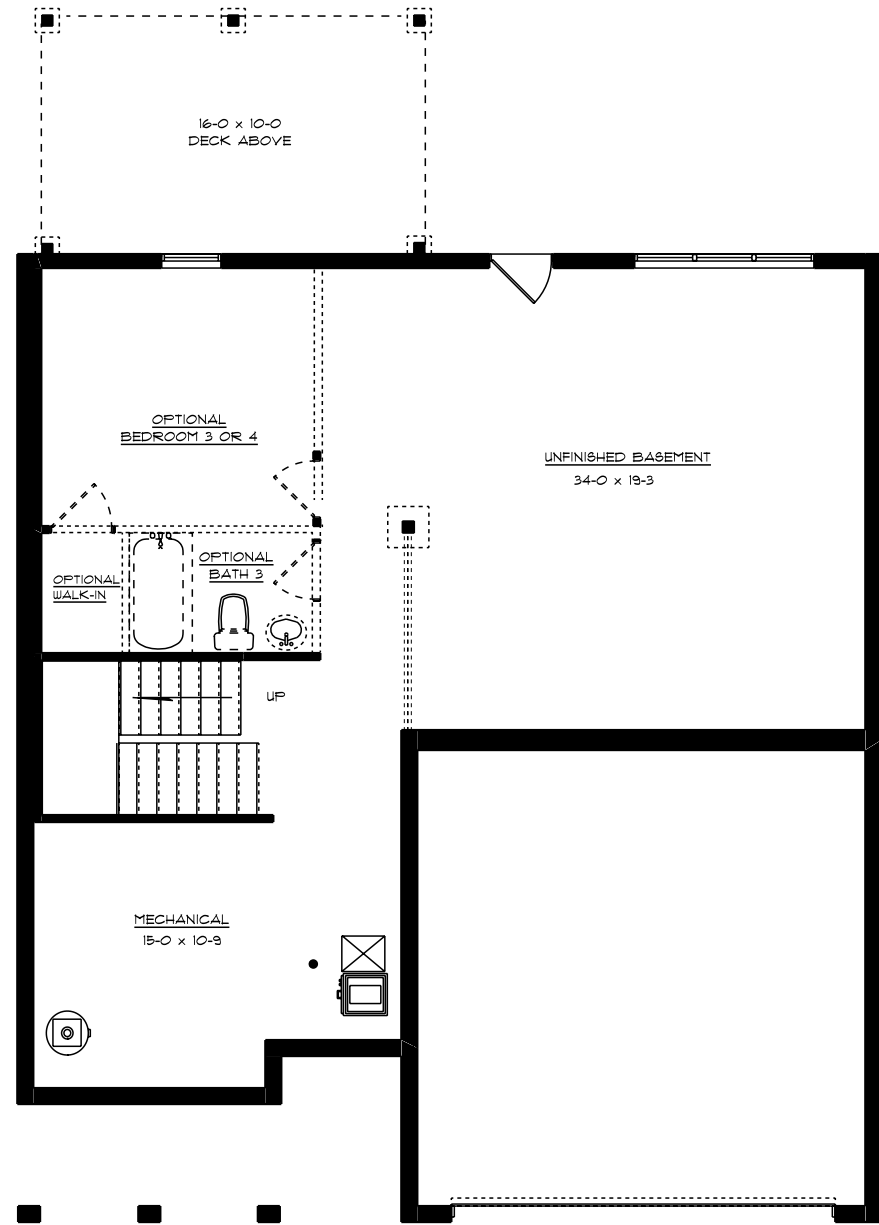

OPTIONAL UNFINISHED BASEMENT

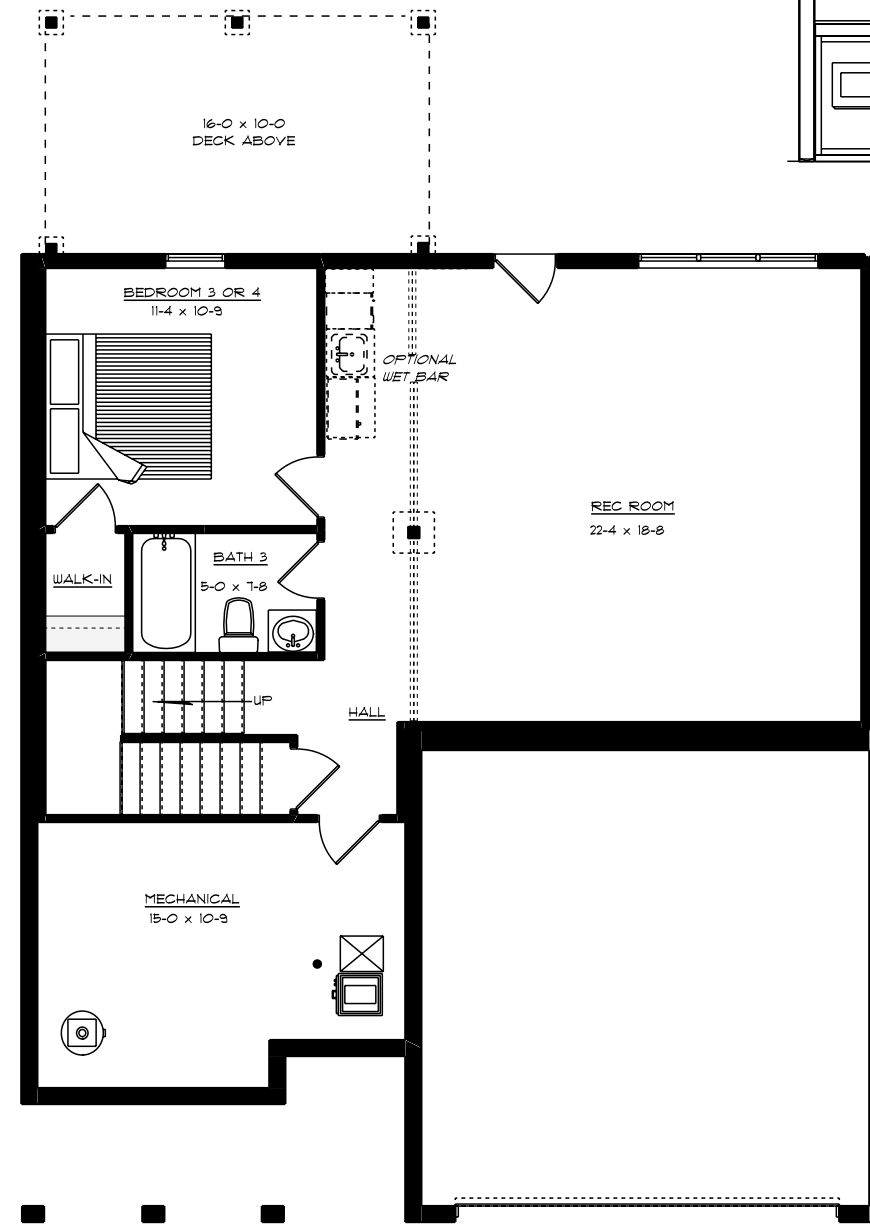

OPTIONAL FINISHED BASEMENT

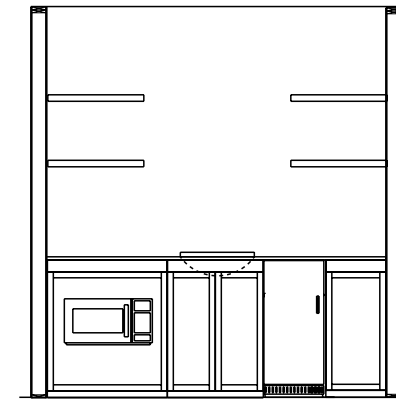

OPTIONAL WET BAR DETAIL

THIS PAGE
REVISED:


DATE	BY

ALL RIGHTS RESERVED
© 2020 CRAIG ENTERPRISES INC.
CONTRACTOR ID # 2705 025948A

VIEW OPTIONAL BASEMENT
PLAN STOCKTON

SCALE 1/8" = 1'-0"
DATE Monday, February 10, 2020

PAGE
OF

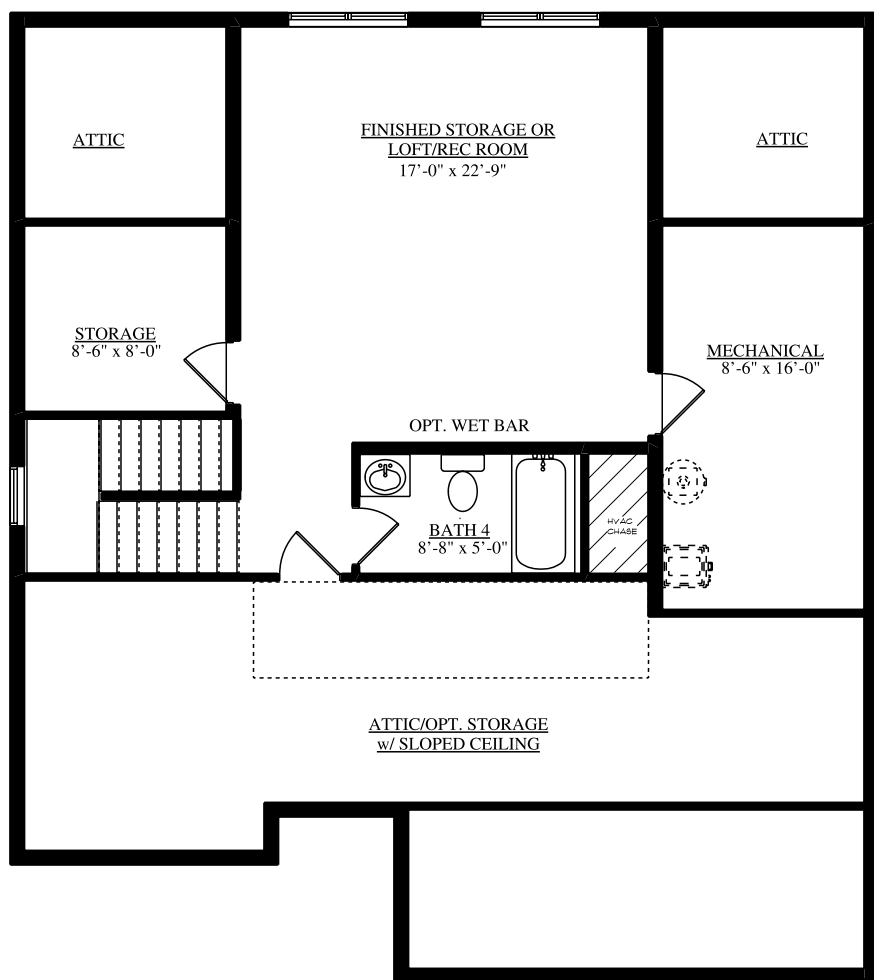

FINISHED LOFT LEVEL PLAN

THIS PAGE REVISED:	BY	DATE
	ROPD	3-17-23

ALL RIGHTS RESERVED
 2019 CRAIG ENTERPRISES INC. ©
 CONTRACTOR ID # 2705 025948A

VIEW	FINISHED LOFT LEVEL PLAN
PLAN	STOCKTON

SCALE	1/8" = 1'-0"
DATE	Friday, April 21, 2023