



FRONT ELEVATION



REAR ELEVATION W/STANDARD BREEZEWAY



REAR ELEVATION W/OPTIONAL SCREEN PORCH



REAR ELEVATION W/OPTIONAL SUNROOM


REVISIONS
THIS PAGE:

DATE	BY


ALL RIGHTS RESERVED
© 2018 CRAIG ENTERPRISES INC.
CONTRACTOR ID # 2705 025948A

VIEW FRONT & REAR ELEVATIONS
PLAN THE CURRITUCK


SCALE 1/8" = 1'-0"
PRINT DATE Wednesday, September 19, 2018

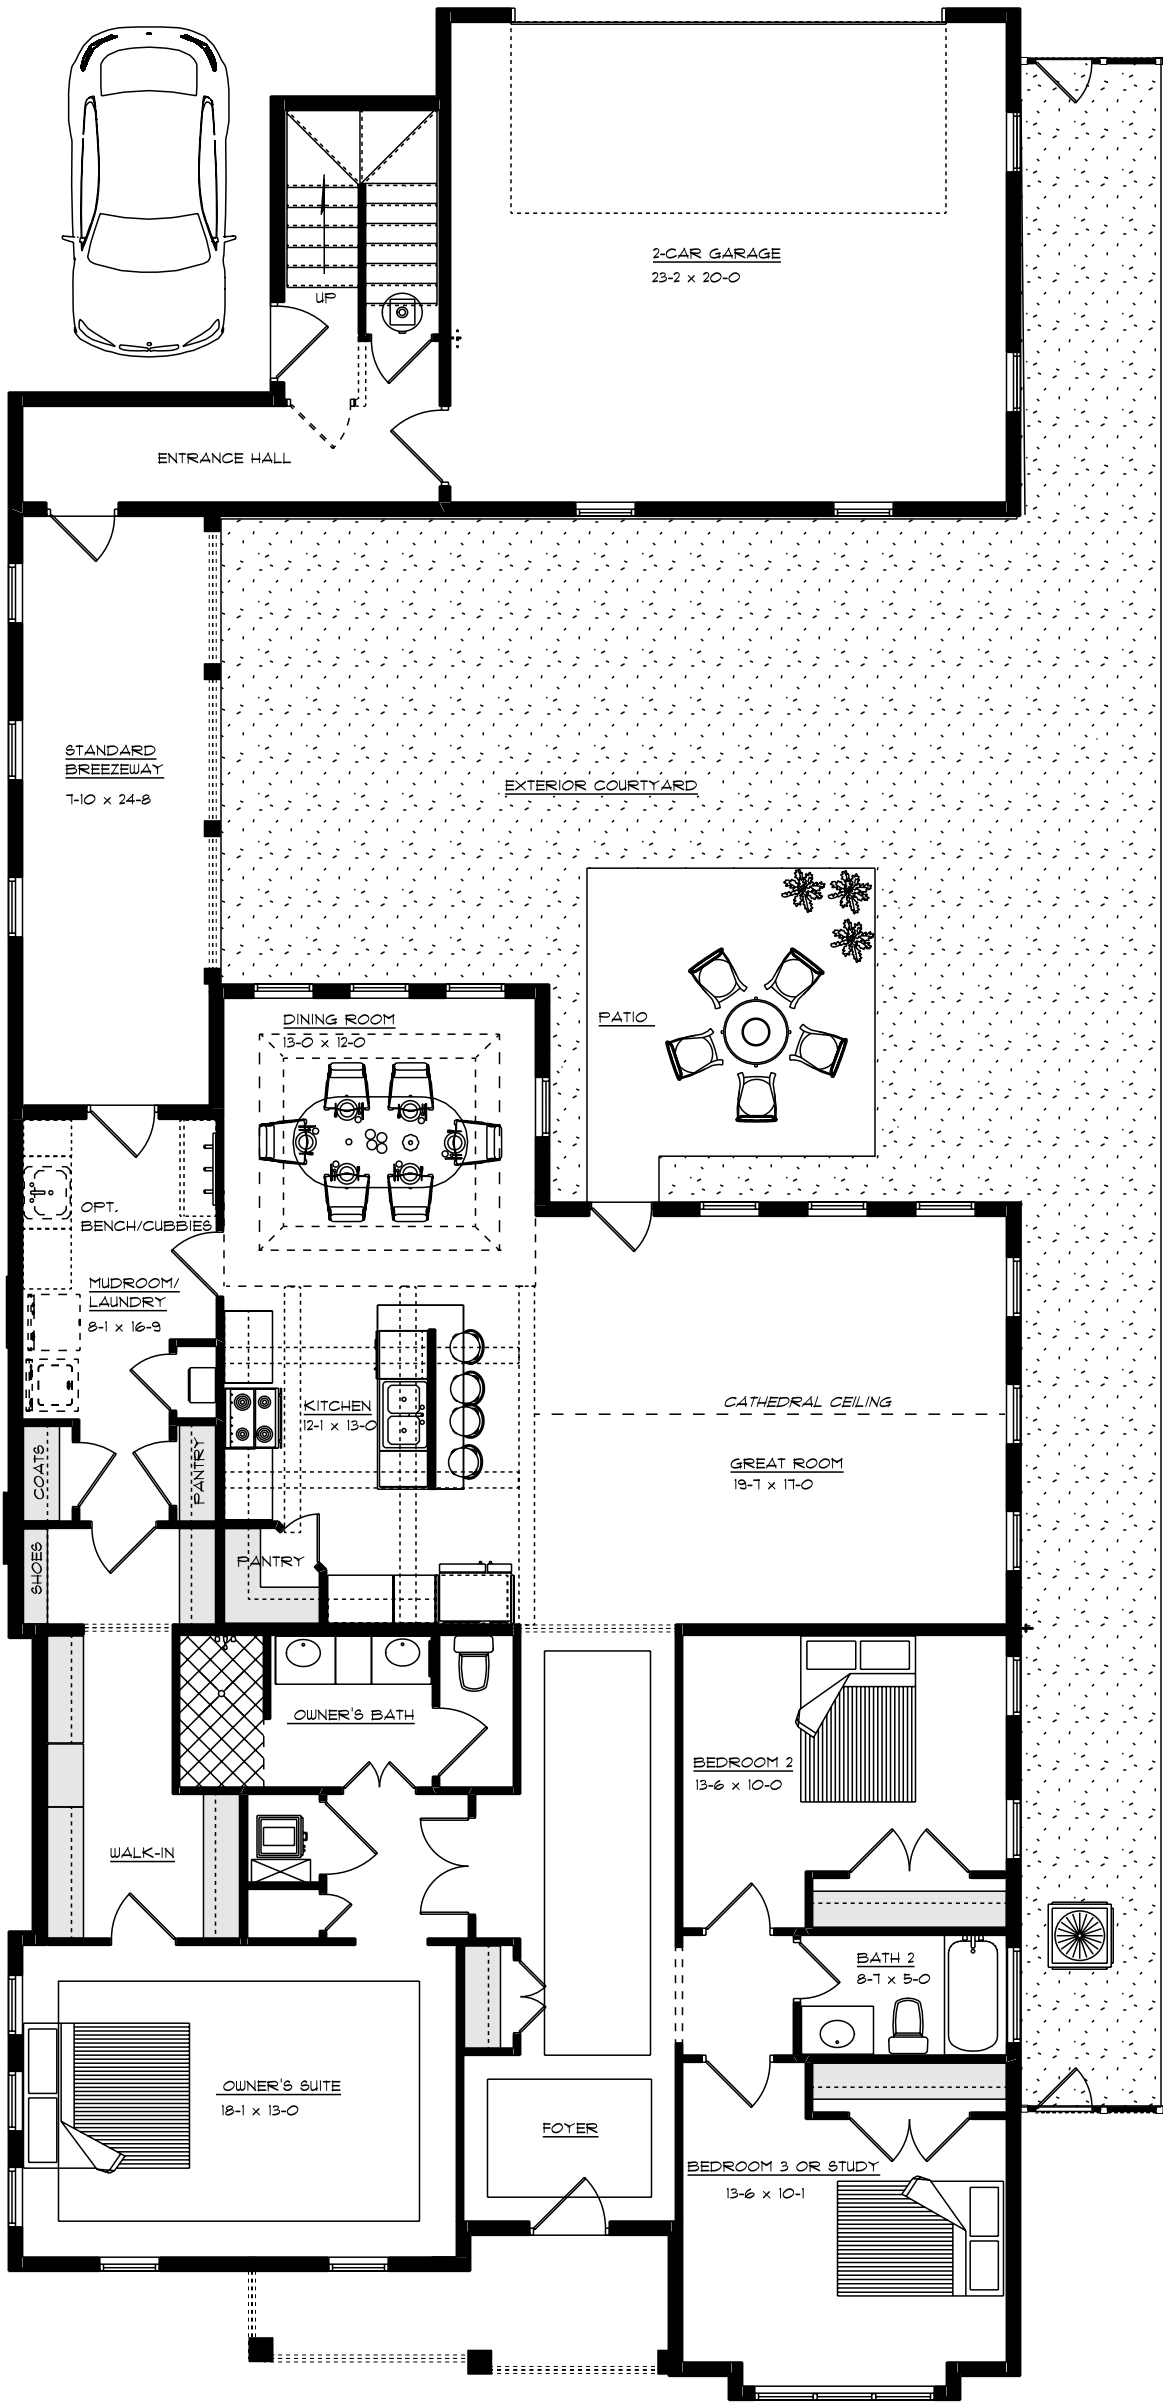


FLOOR PLAN

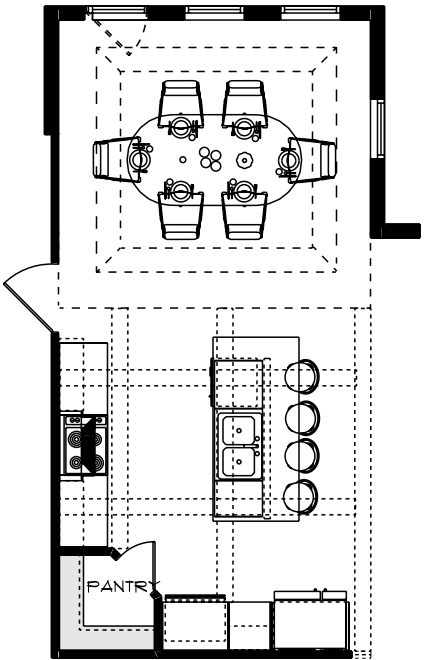


OPTIONAL GOURMET KITCHEN

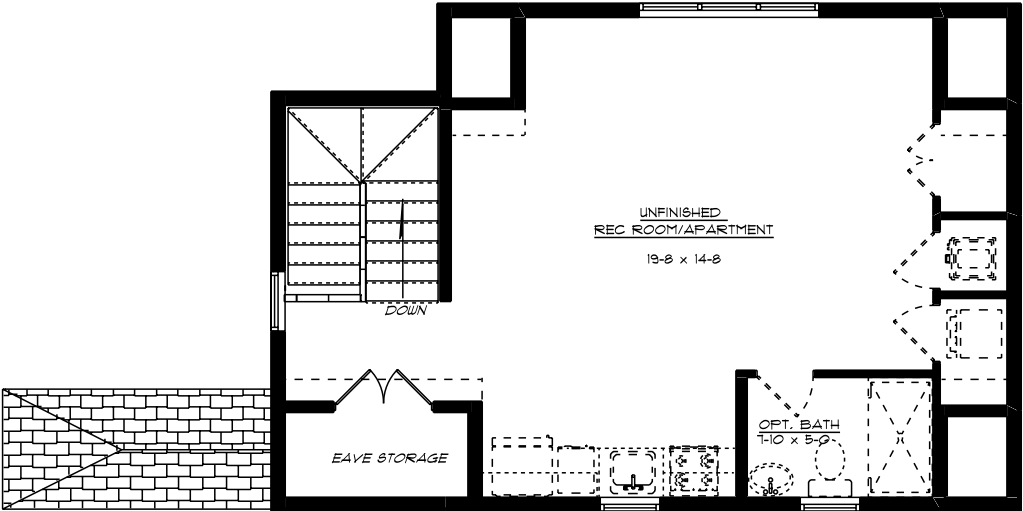


UNFINISHED REC ROOM/ACCESSORY UNIT

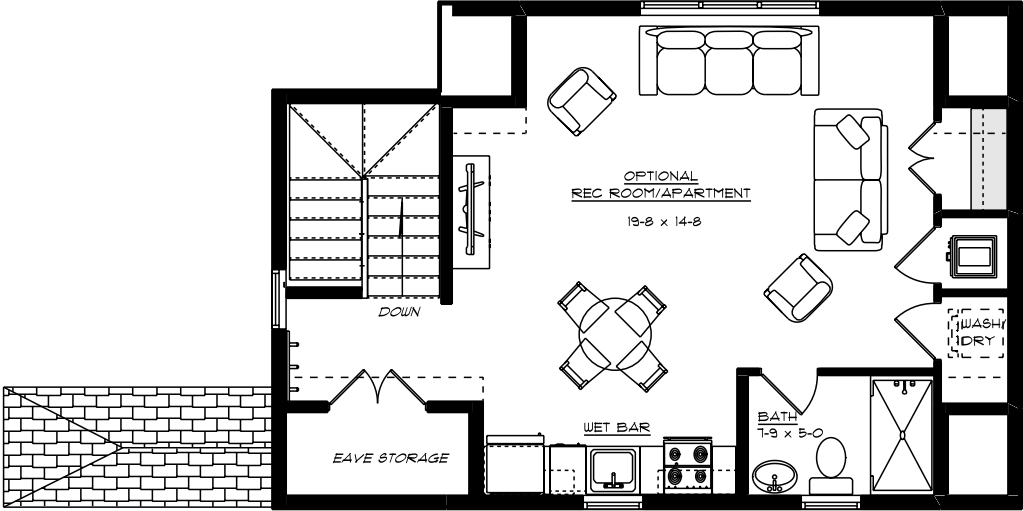

OPTIONAL
FINISHED REC ROOM/ACCESSORY UNIT

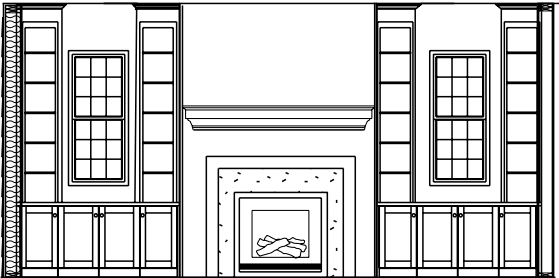

OPTIONAL FIREPLACE ELEVATION

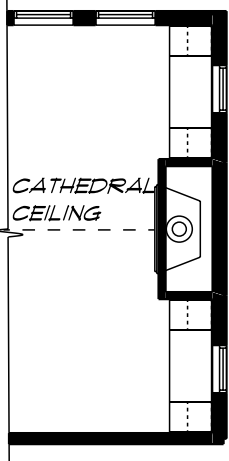

OPTIONAL
GREAT ROOM WITH FIREPLACE, BUILT-INS & SINGLE WINDOWS SIDE WALL

REVISIONS
THIS PAGE:

DATE	BY

ALL RIGHTS RESERVED
© 2018 CRAIG ENTERPRISES INC.
CONTRACTOR ID # 2705 025948A

VIEW OPTIONS


SCALE 1/8" = 1'-0"

PAGE


5 OF 8

PLAN THE CURRITUCK


PRINT DATE
Friday, November 9, 2018

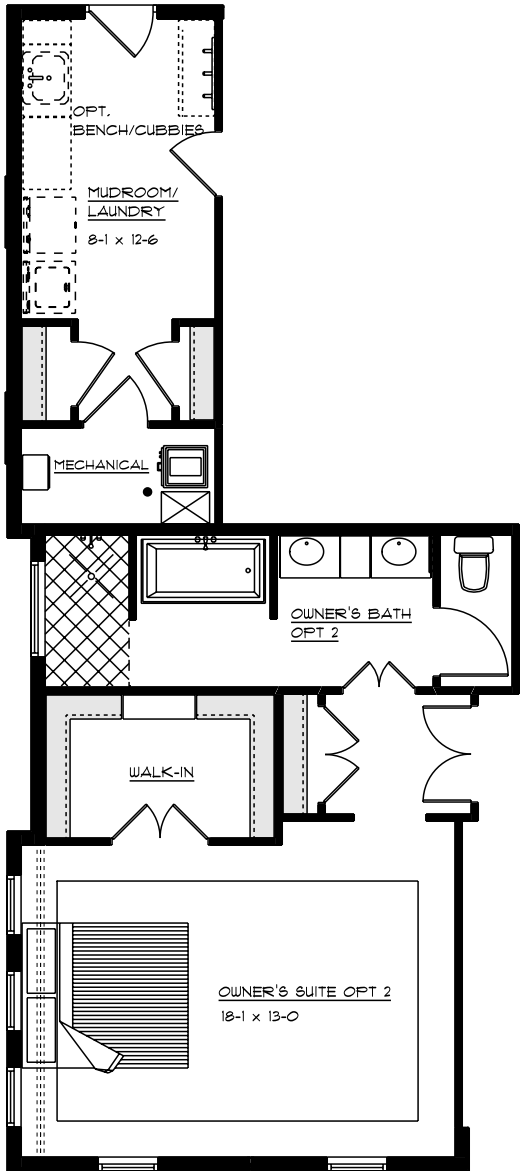


OWNER'S SUITE OPT 2

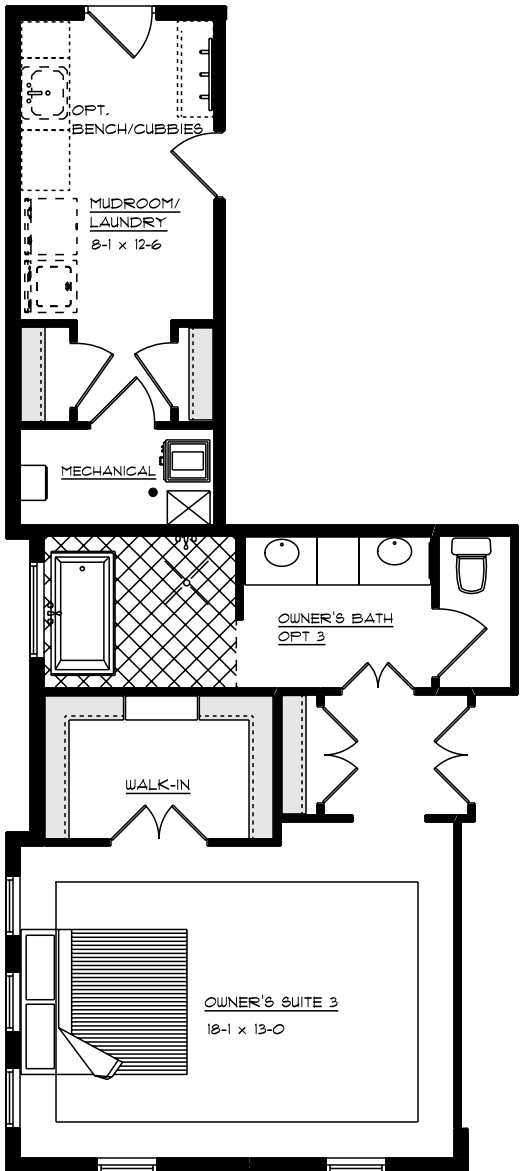


OWNER'S SUITE OPTION 3

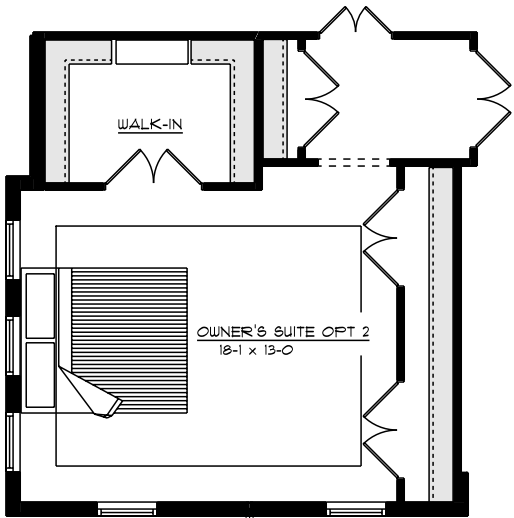


OWNER'S SUITE OPT 2 & 3
W/OPTIONAL CLOSET

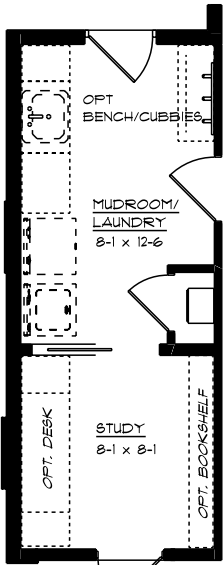

OPTIONAL STUDY

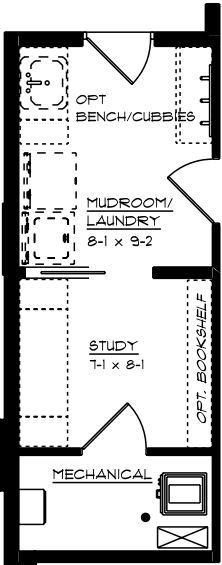

OPTIONAL STUDY
WITH OWNER'S STE 2 & 3

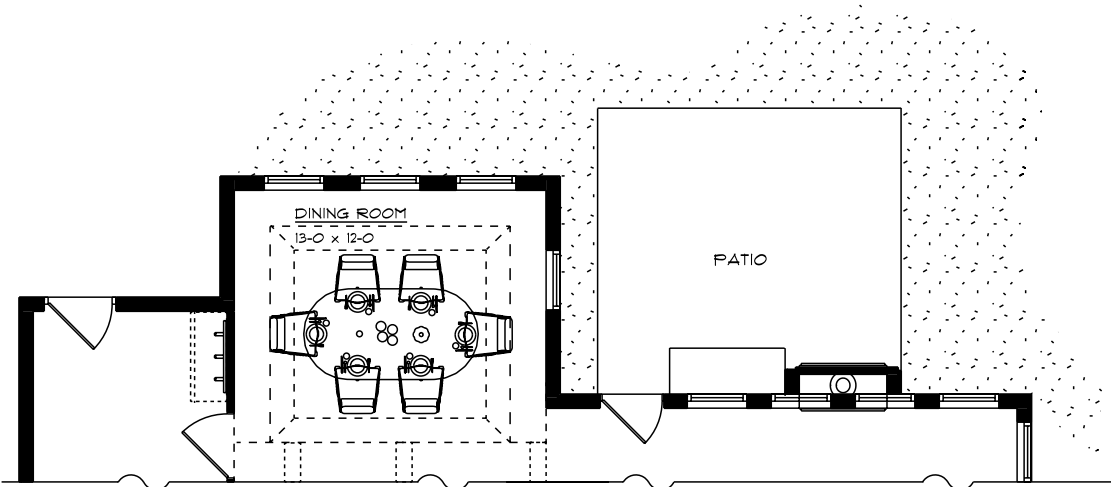

OPT. GREAT ROOM W/2-WAY FIREPLACE

REVISIONS
THIS PAGE:

DATE	BY

ALL RIGHTS RESERVED
© 2018 CRAIG ENTERPRISES INC.
CONTRACTOR ID # 2705 025948A

VIEW MISC FLOOR PLAN OPTIONS
PLAN THE CURRITUCK

SCALE 1/8" = 1'-0"
PRINT DATE Wednesday, September 19, 2018